



Left Side elevation
Scale: 1/4" = 1'-0"

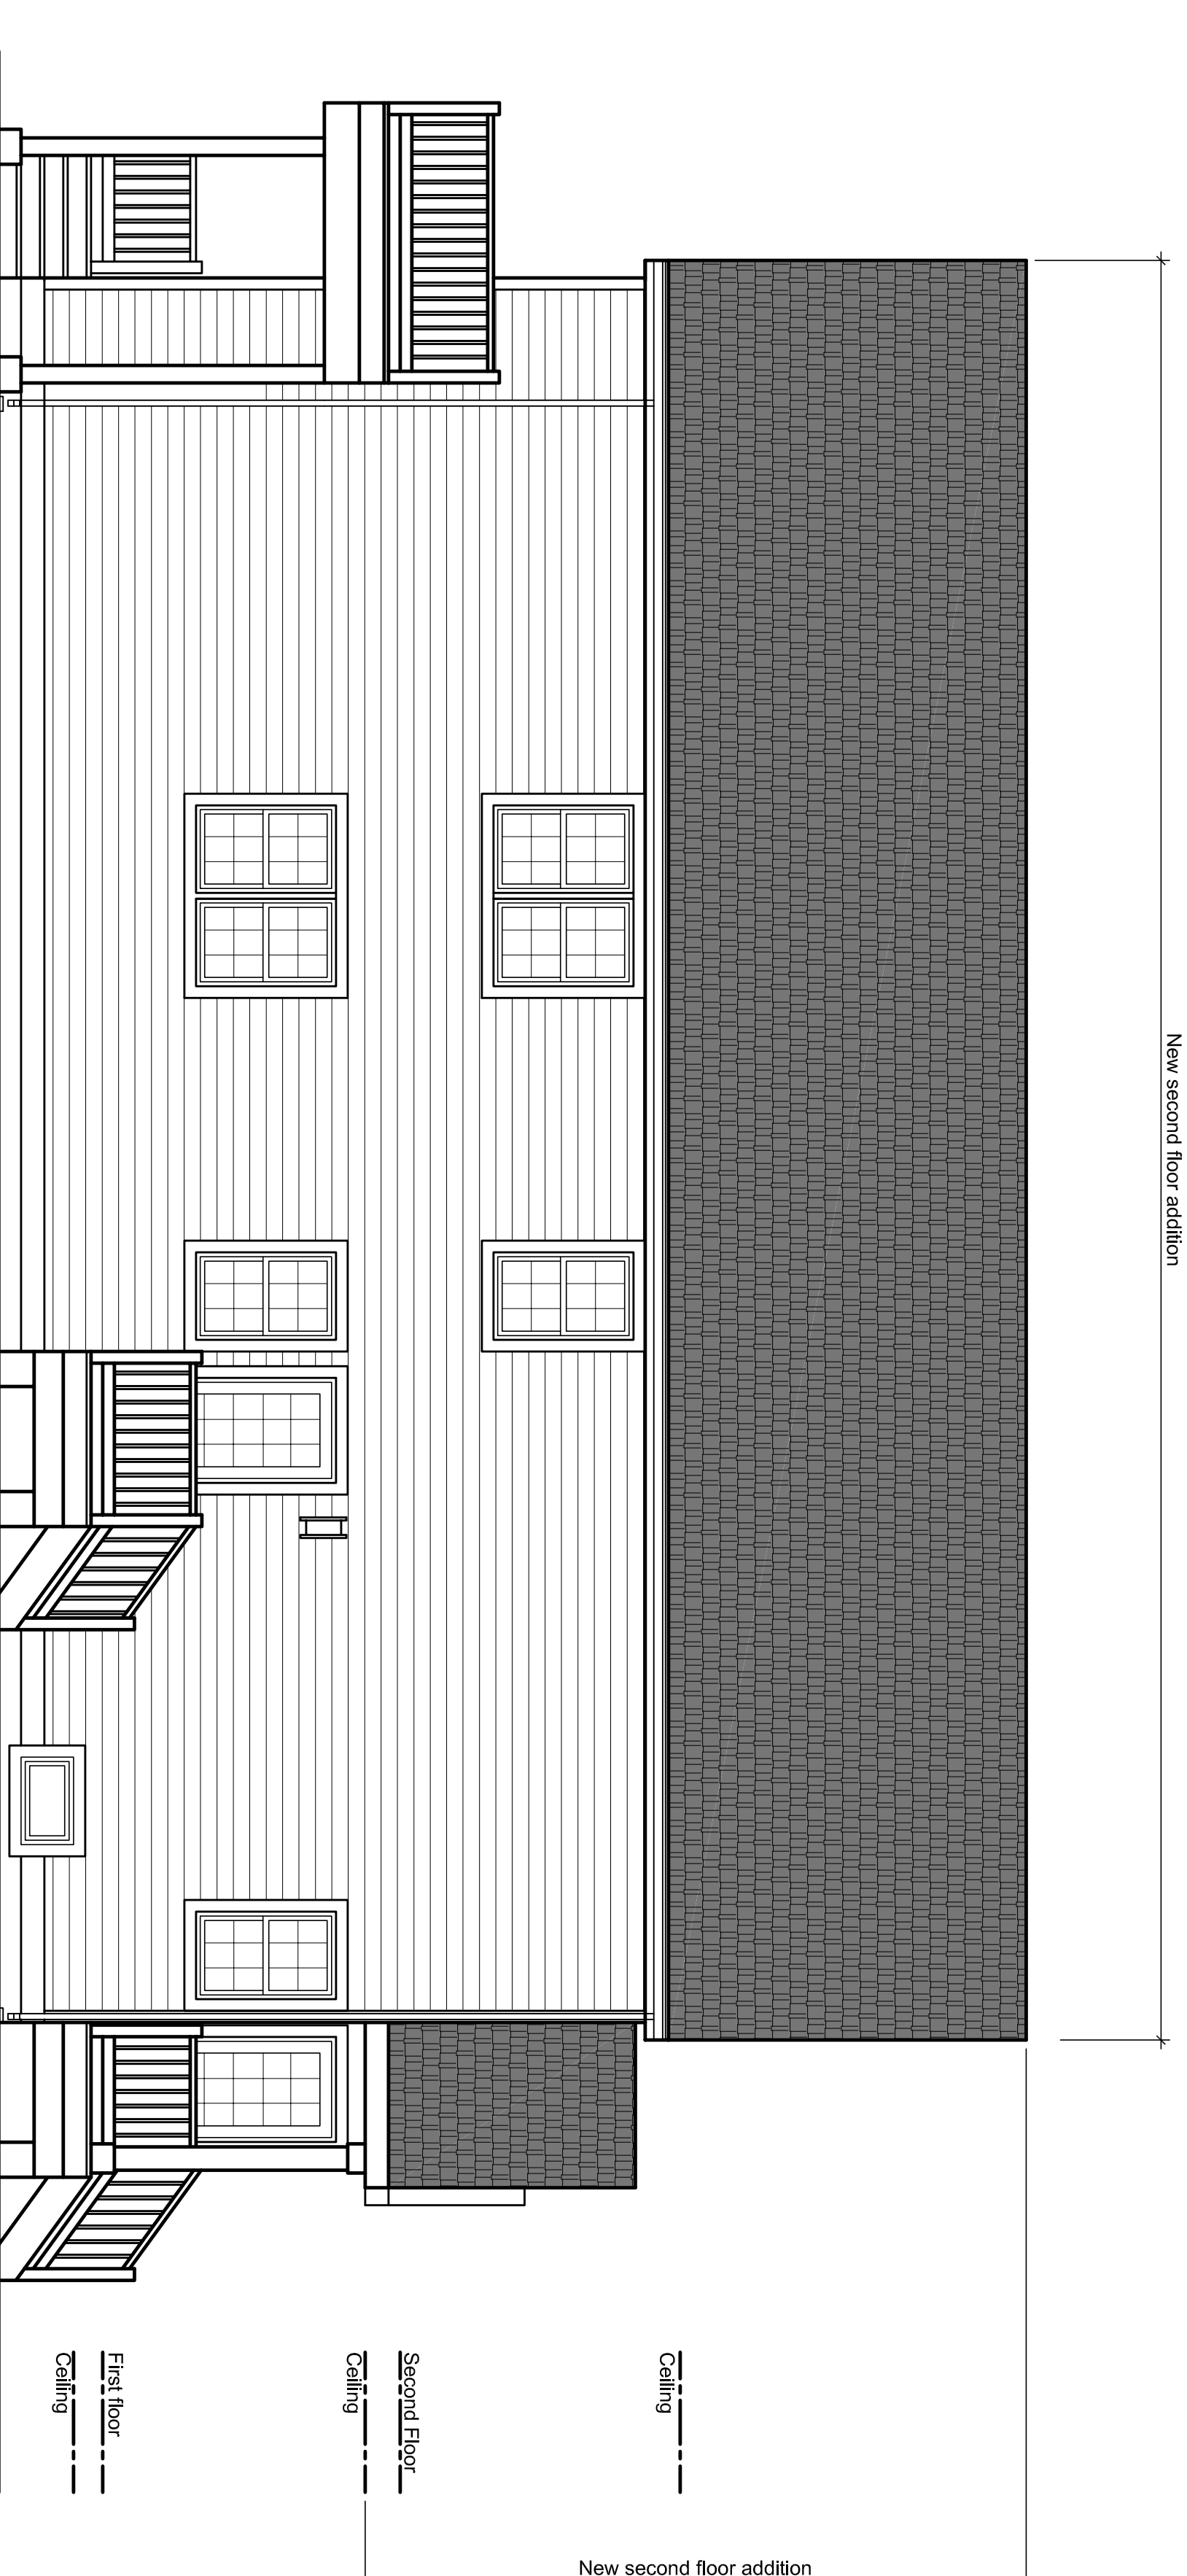

Rear Elevation
Scale: 1/4" = 1'-0"



Left Side elevation
Scale: 1/4" = 1'-0"

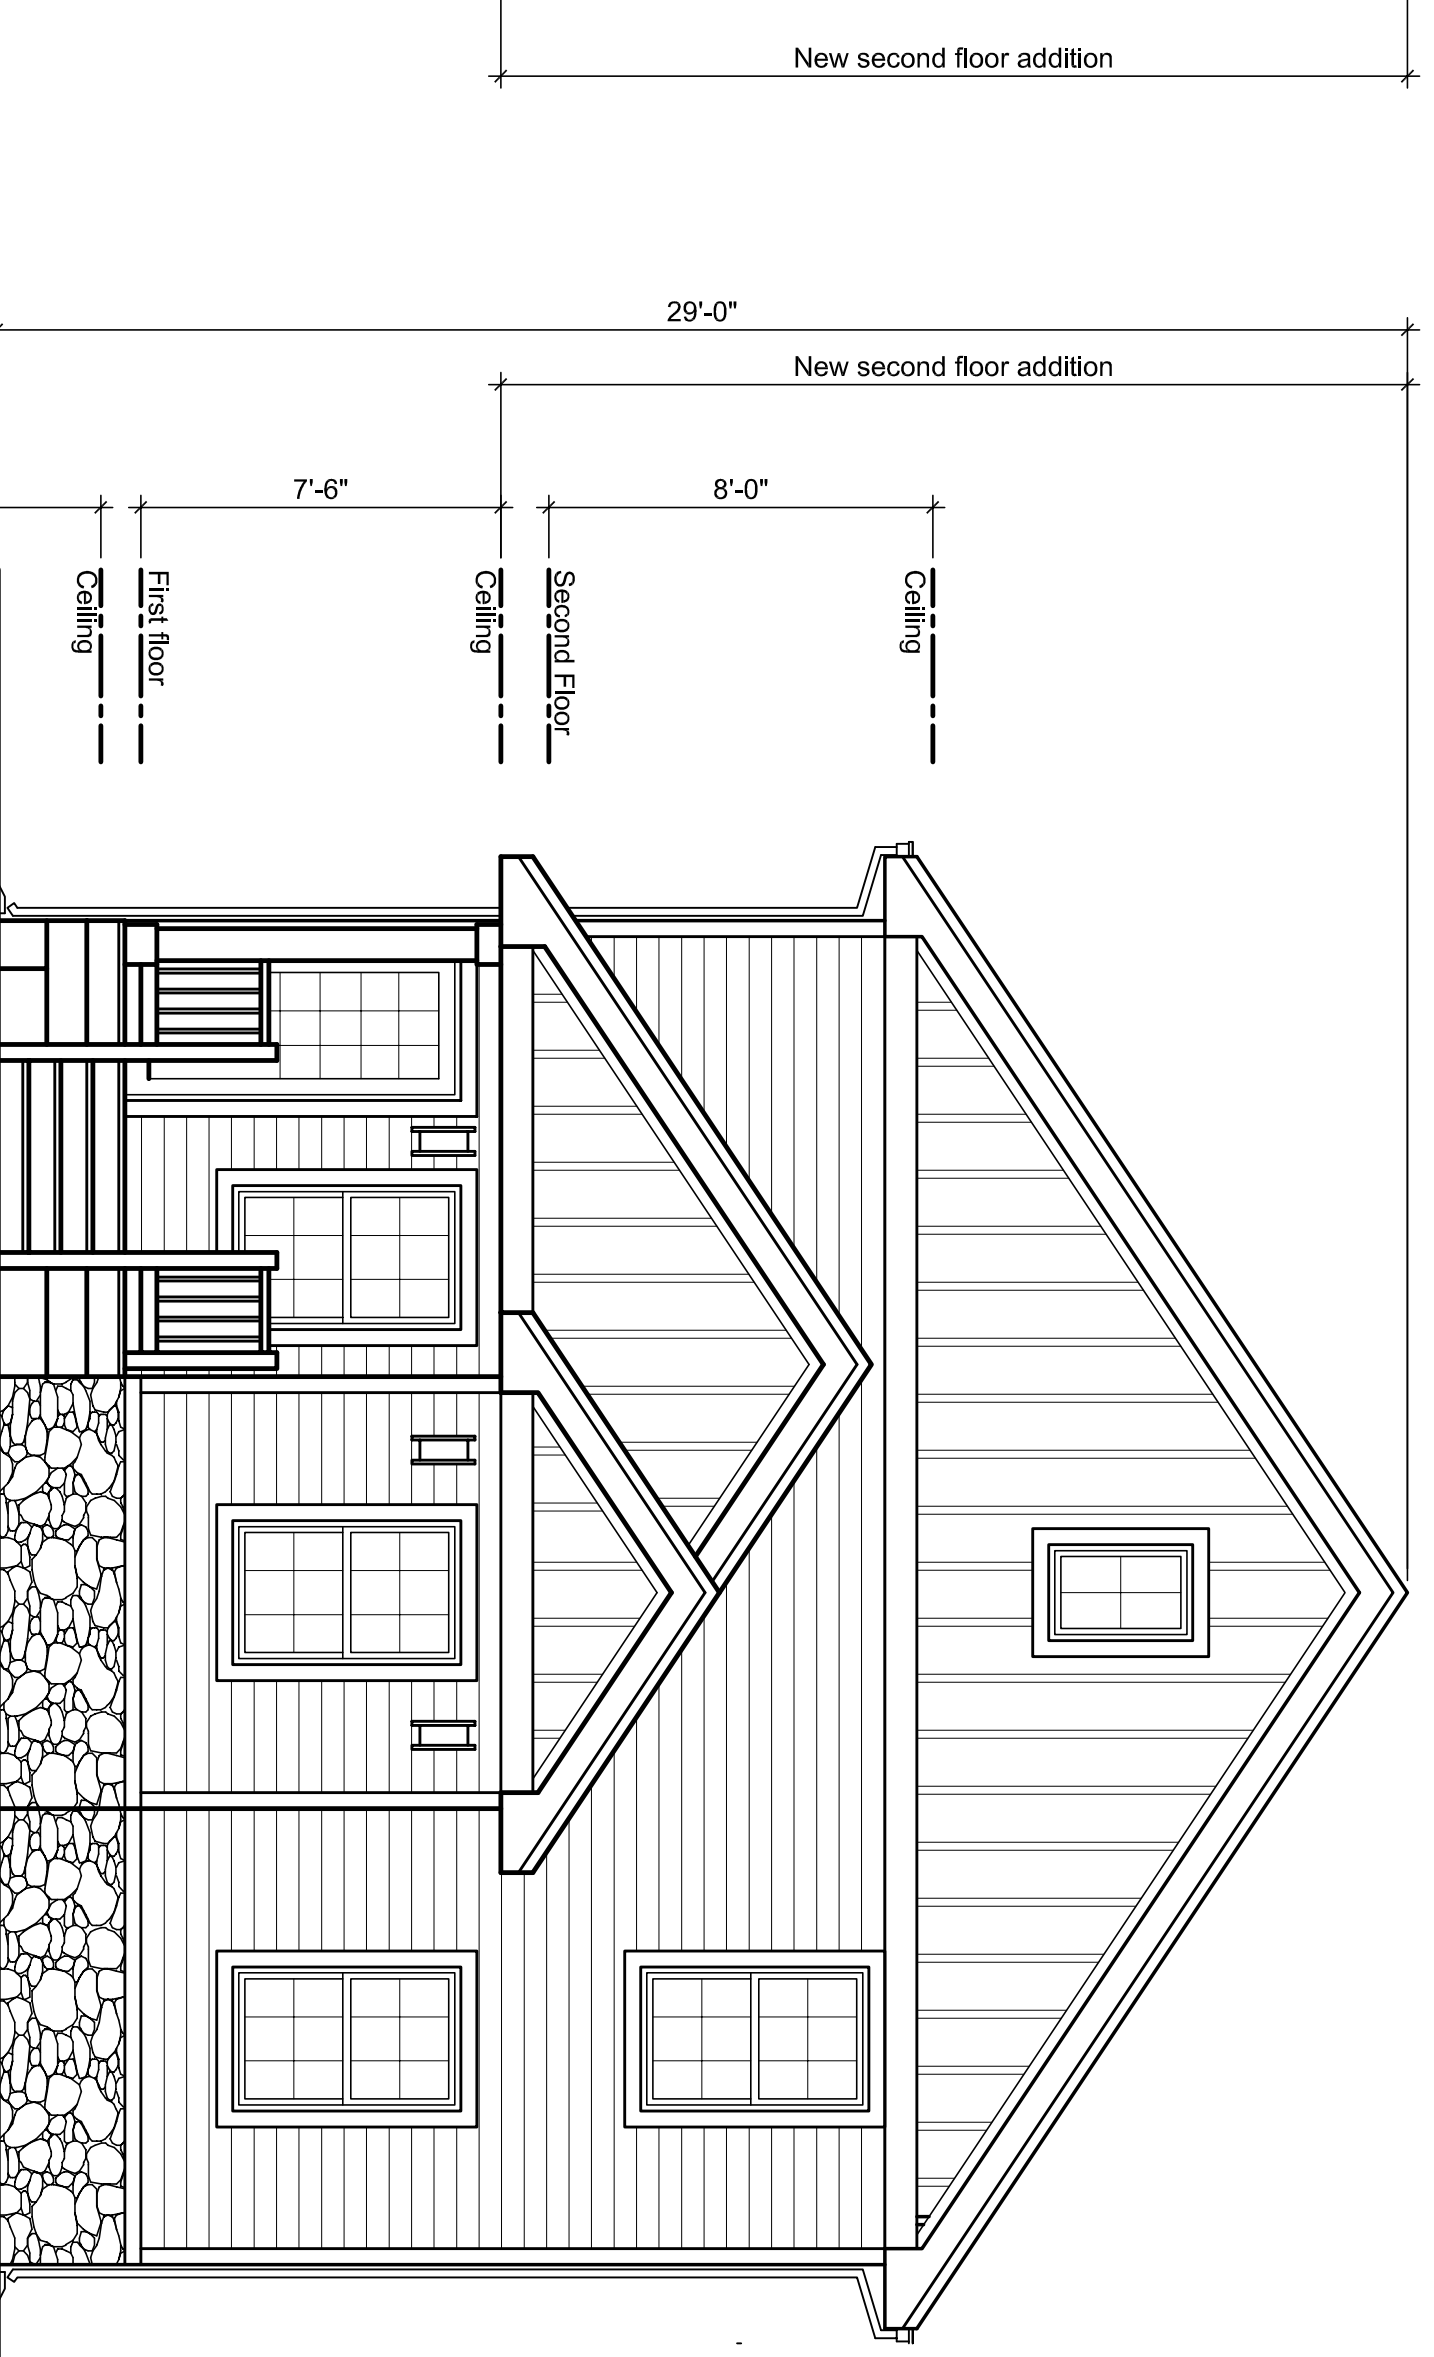

Front Elevation
Scale: 1/4" = 1'-0"

30 June 2021 - Issued for review

Louis Brandt AIA Architect
1037 Route 46, Suite G5
Clifton, New Jersey 07013
973.458.0035

Project:
New Two Story Addition and Renovation
and new 2 family residence
19 West 1st Street

141 7 Block 9 07
19 West 1st Street
Clifton, New Jersey
Louis F. Brandt AIA Cert No. 07921
NJ State License No. 17919

[Signature]

Date
28 June 2021
Scale
1/4" = 1'-0"
Project No.
21-125
Drawn
MC