


RENOVATION/ADDITION 427 MNT. PROSPECT AVE CLIFTON, NJ

F. A. Berwind, ARCHITECT
64 FOREST HILL ROAD, WEST ORANGE, NJ 07052
TEL: 201-370-8654
COPYRIGHT © 2022 BY F.A. Berwind, ARCHITECT. ALL RIGHTS RESERVED.


SITE PLAN DEMOLITION PLANS PLANS

A-1


8/20/22

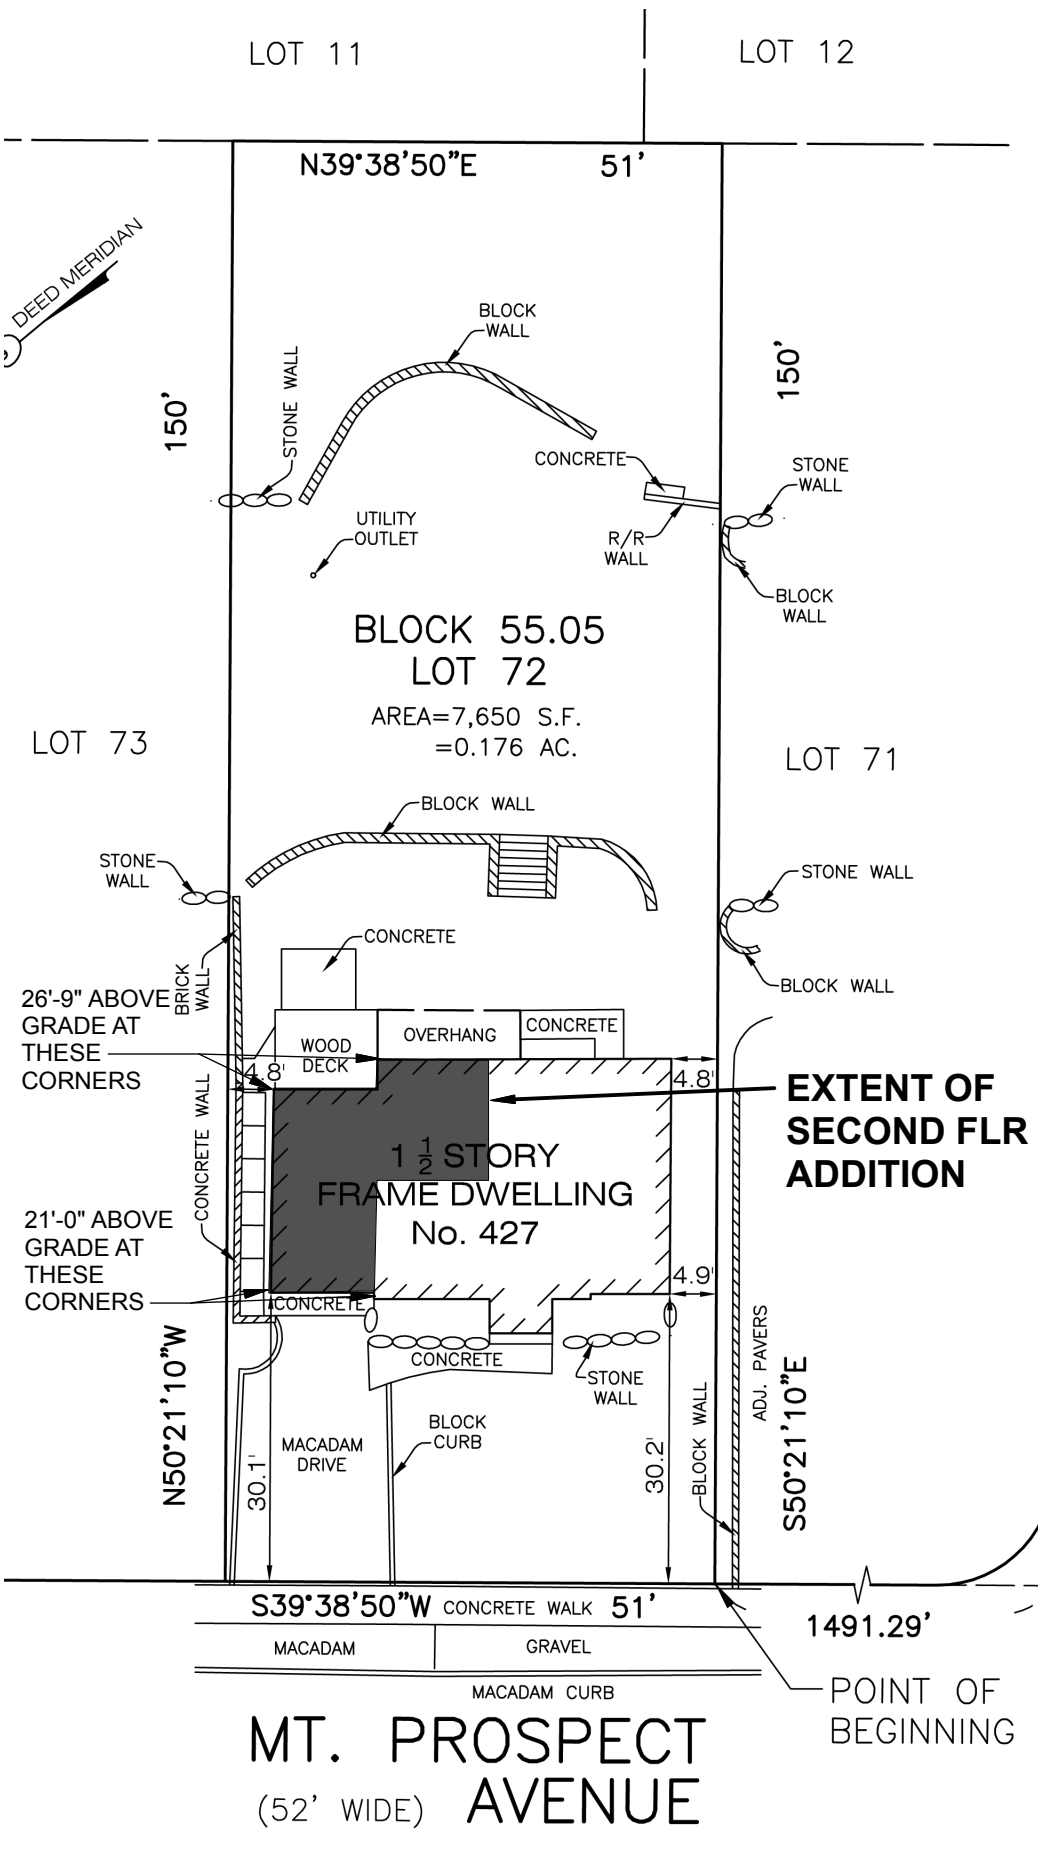


101 SITE PLAN
SCALE: 1" = 20'

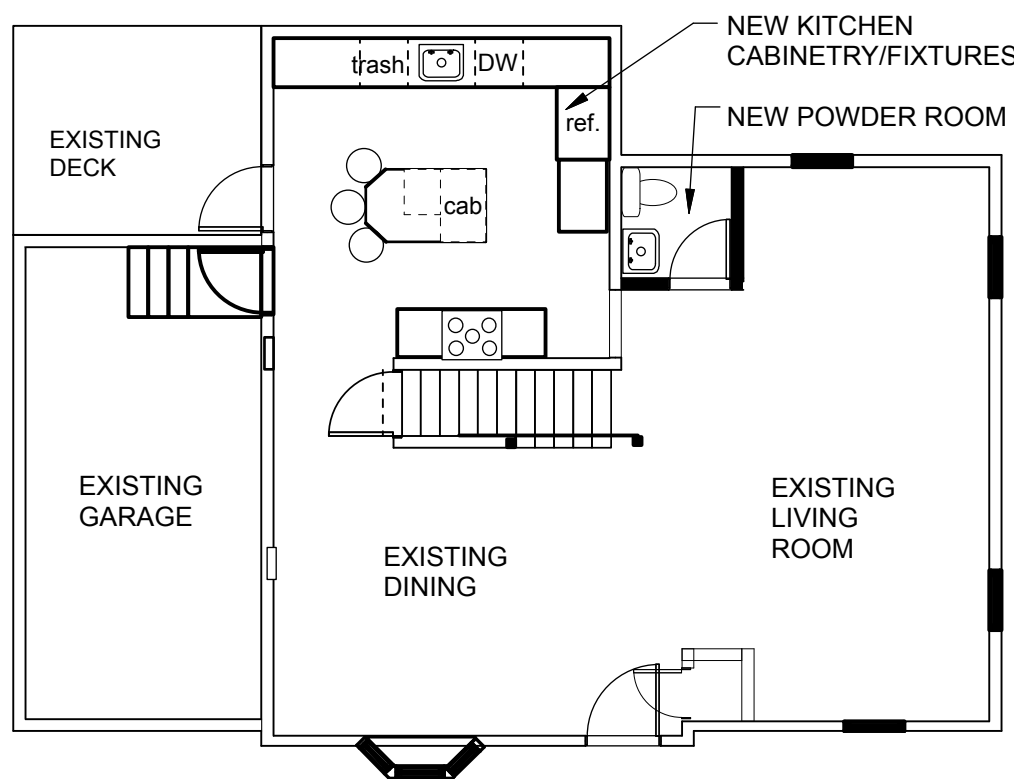


105 PROPOSED 1ST FLOOR PLAN
SCALE: 1/8" = 1'-0"

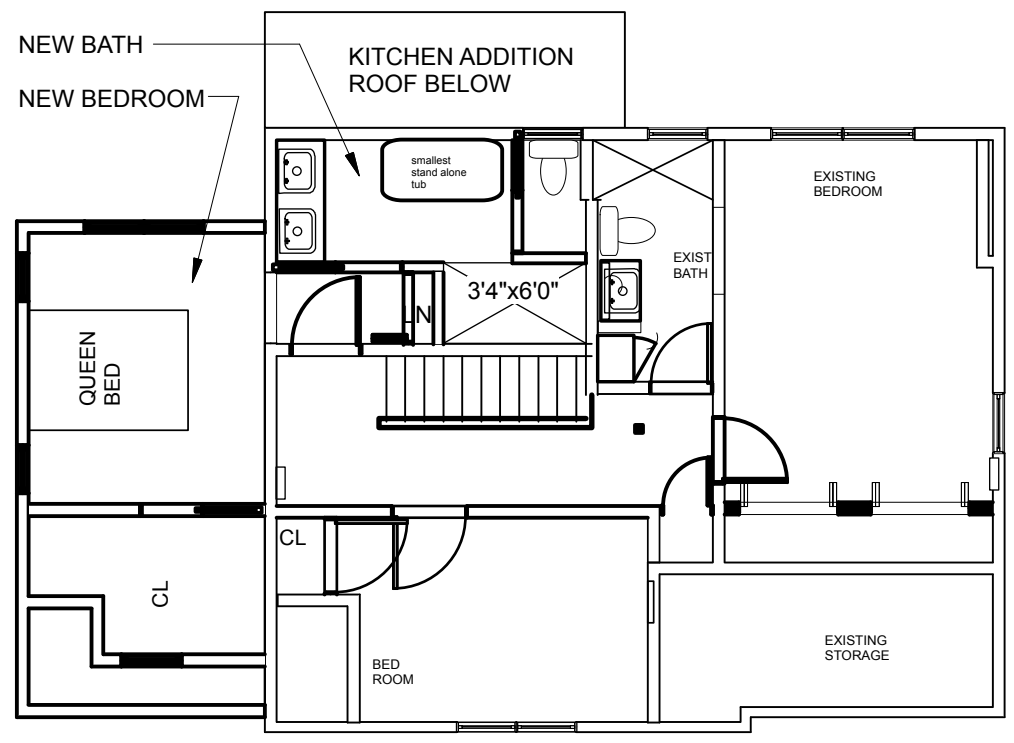


106 PROPOSED 2ND FLOOR PLAN
SCALE: 1/8" = 1'-0"

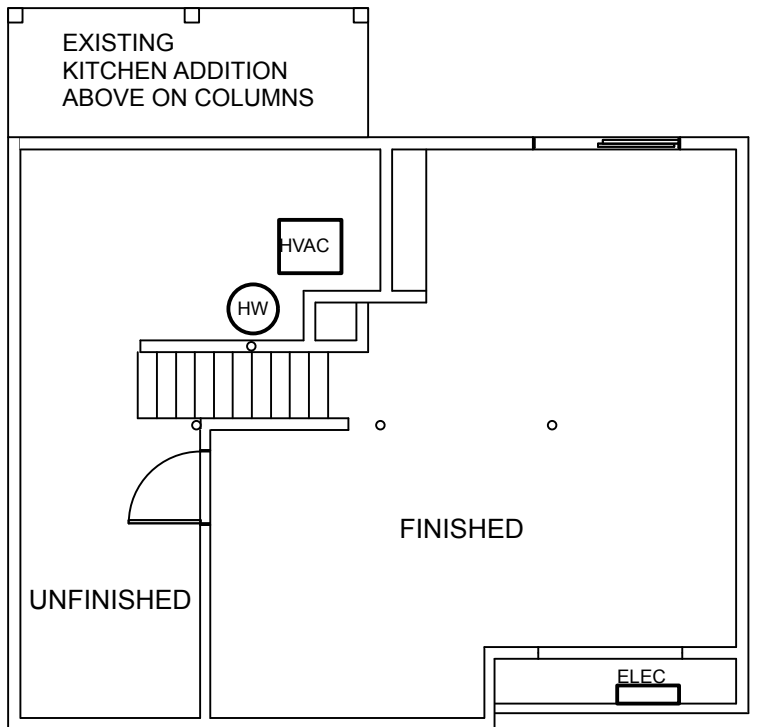

102 BASEMENT PLAN
SCALE: 1/8" = 1'-0"

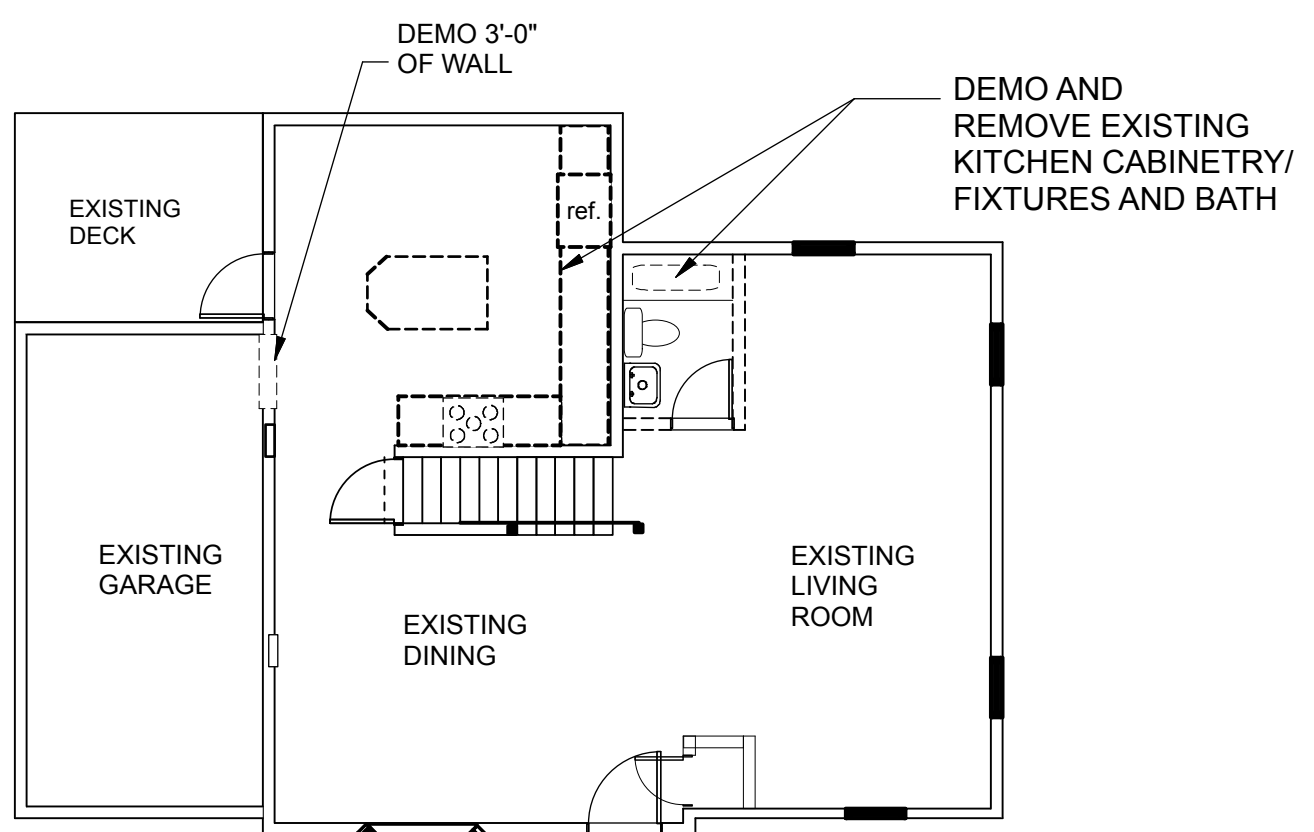

103 1ST FLOOR DEMOLITION PLAN
SCALE: 1/8" = 1'-0"

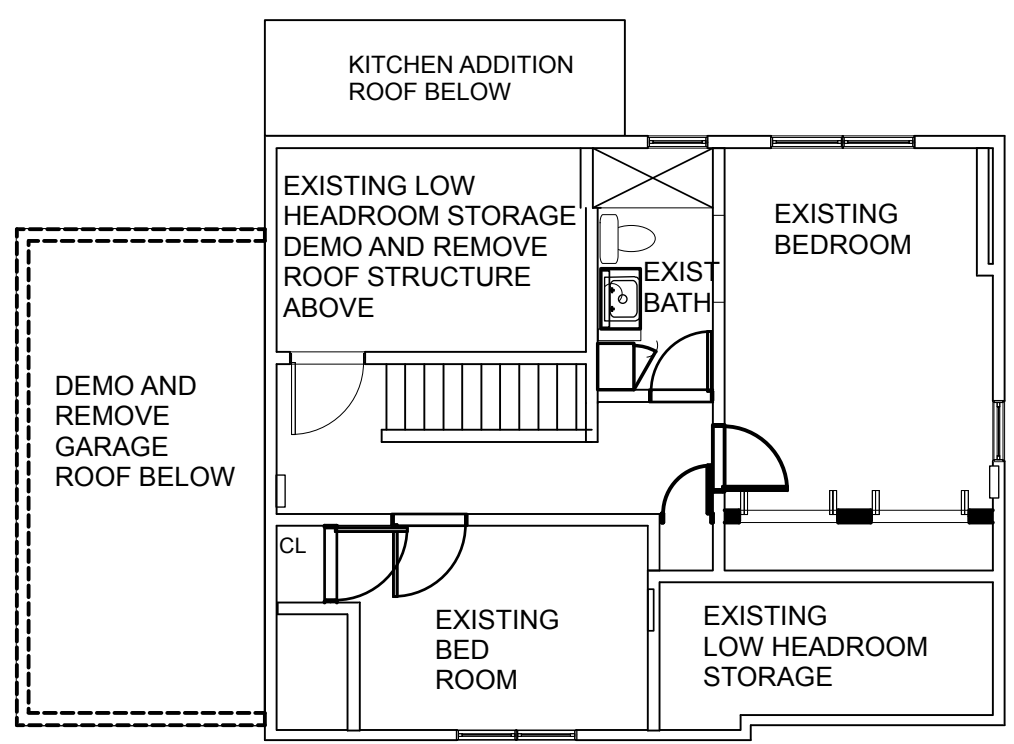

104 2ND FLOOR DEMOLITION PLAN
SCALE: 1/8" = 1'-0"