


Michael Capo AIA Architect LLC  
 12 Brookhill Terrace  
 Clifton, New Jersey 07013  
 973.460.1168  
 Mikecapo12573@gmail.com

Michael Capo, AIA  
 New Jersey License No. 21A102153600

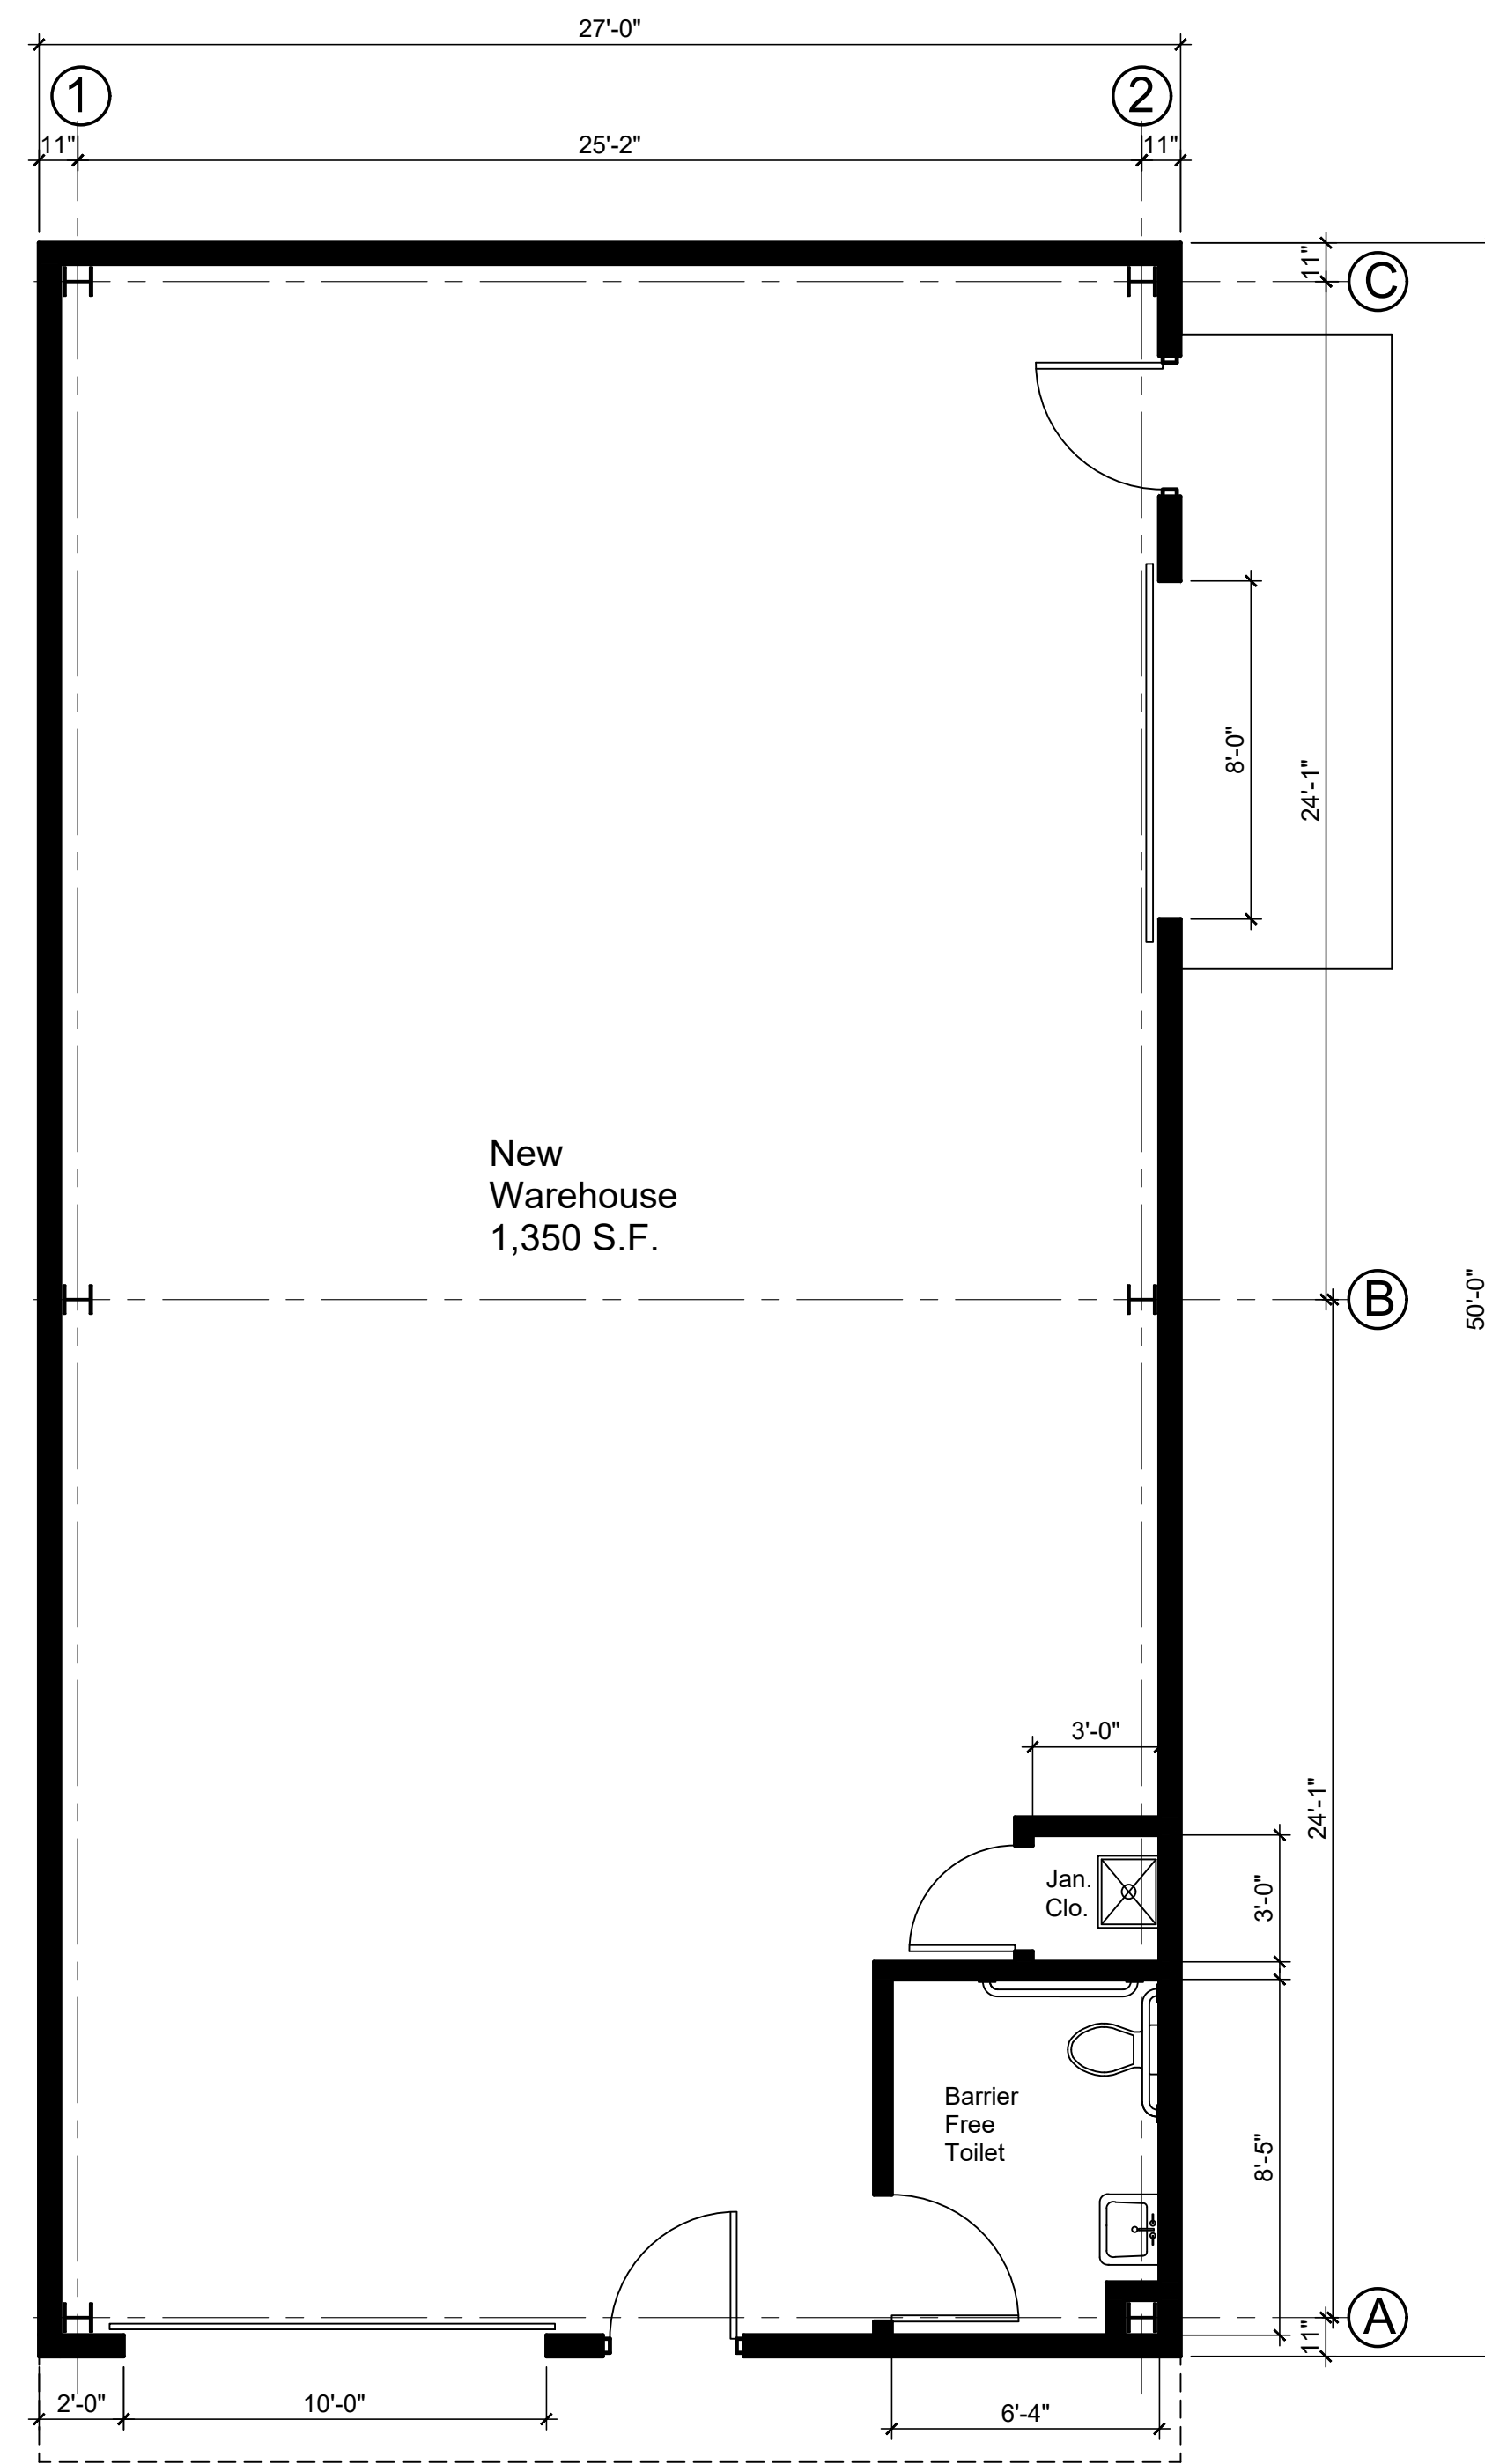


New Warehouse  
 1,350 S.F.

### Floor Plan

Scale: 1/4" = 1'-0"

### Legend

New construction

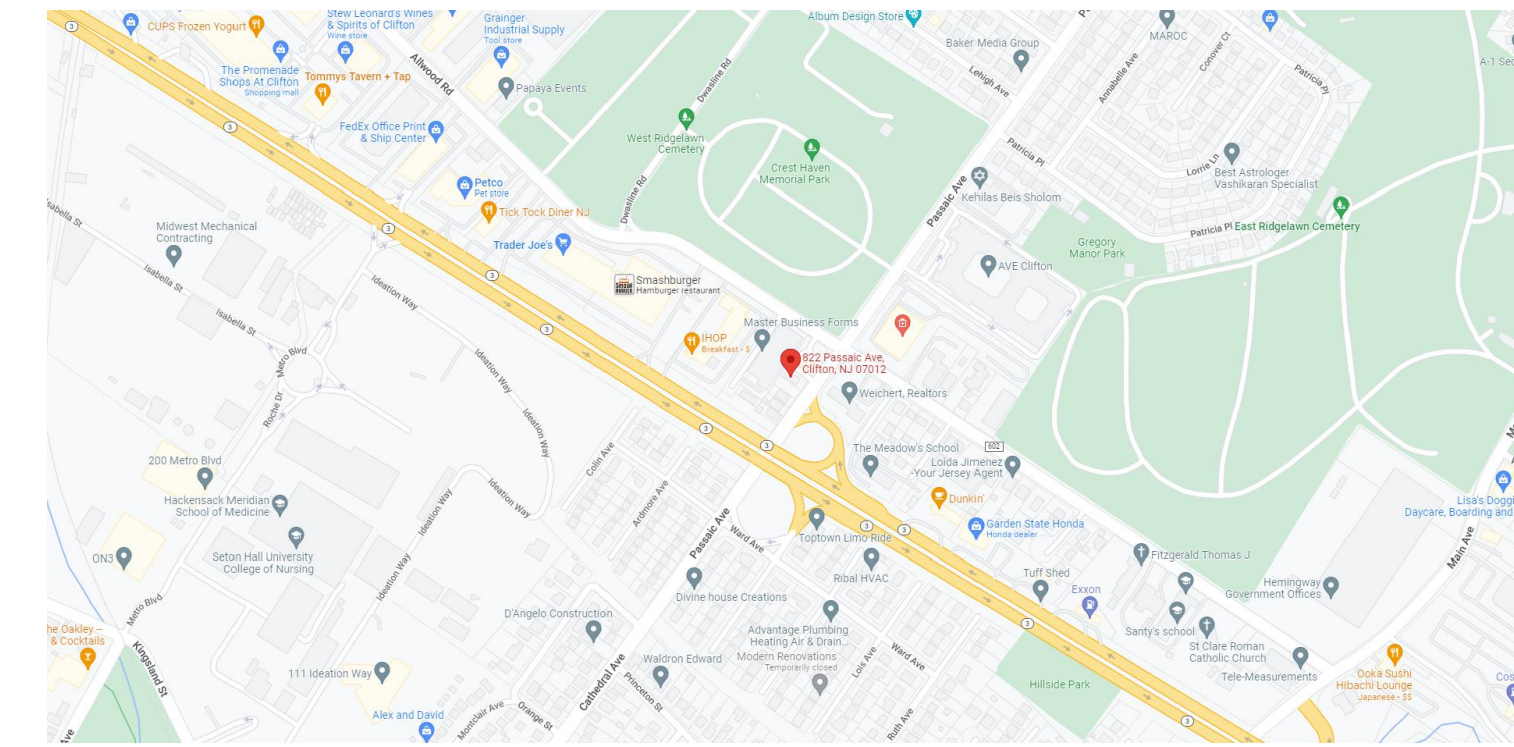

### Project Location Map

Not to scale

No.	Date	Description
1	8-22-22	Issued for review

#### Print Issue


Project:  
 New 1 story building

**822 Passaic Avenue**

Lot 6, Block 81.01  
 822 Passaic Avenue  
 Clifton, New Jersey


#### Plans

Scale  
 as noted  
 Project No.  
 22-117  
 Drawn  
 MC

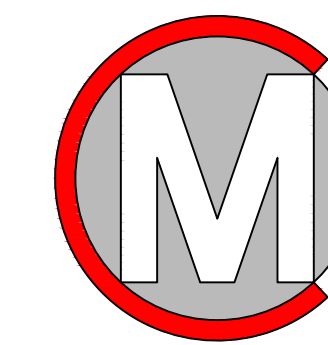

Michael Capo AIA Architect LLC  
12 Brookhill Terrace  
Clifton, New Jersey 07013  
973.460.1168  
Mikecapo12573@gmail.com

Michael Capo, AIA  
New Jersey License No. 21A102153600

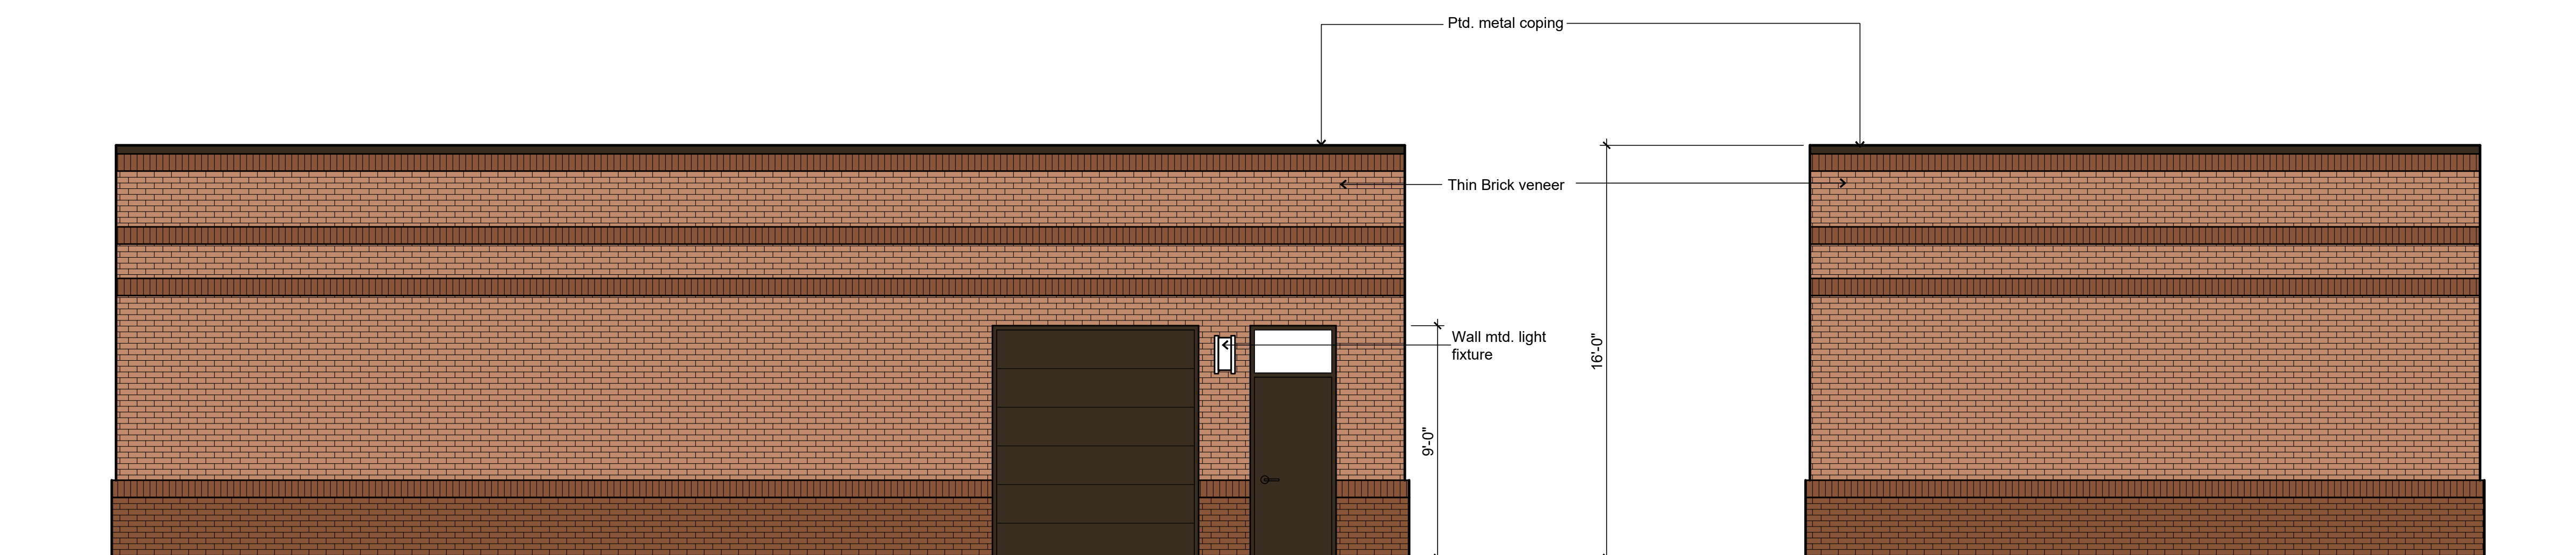


**Right Side Elevation**

Scale: 1/4" = 1'-0"

**Rear Elevation**

Scale: 1/4" = 1'-0"

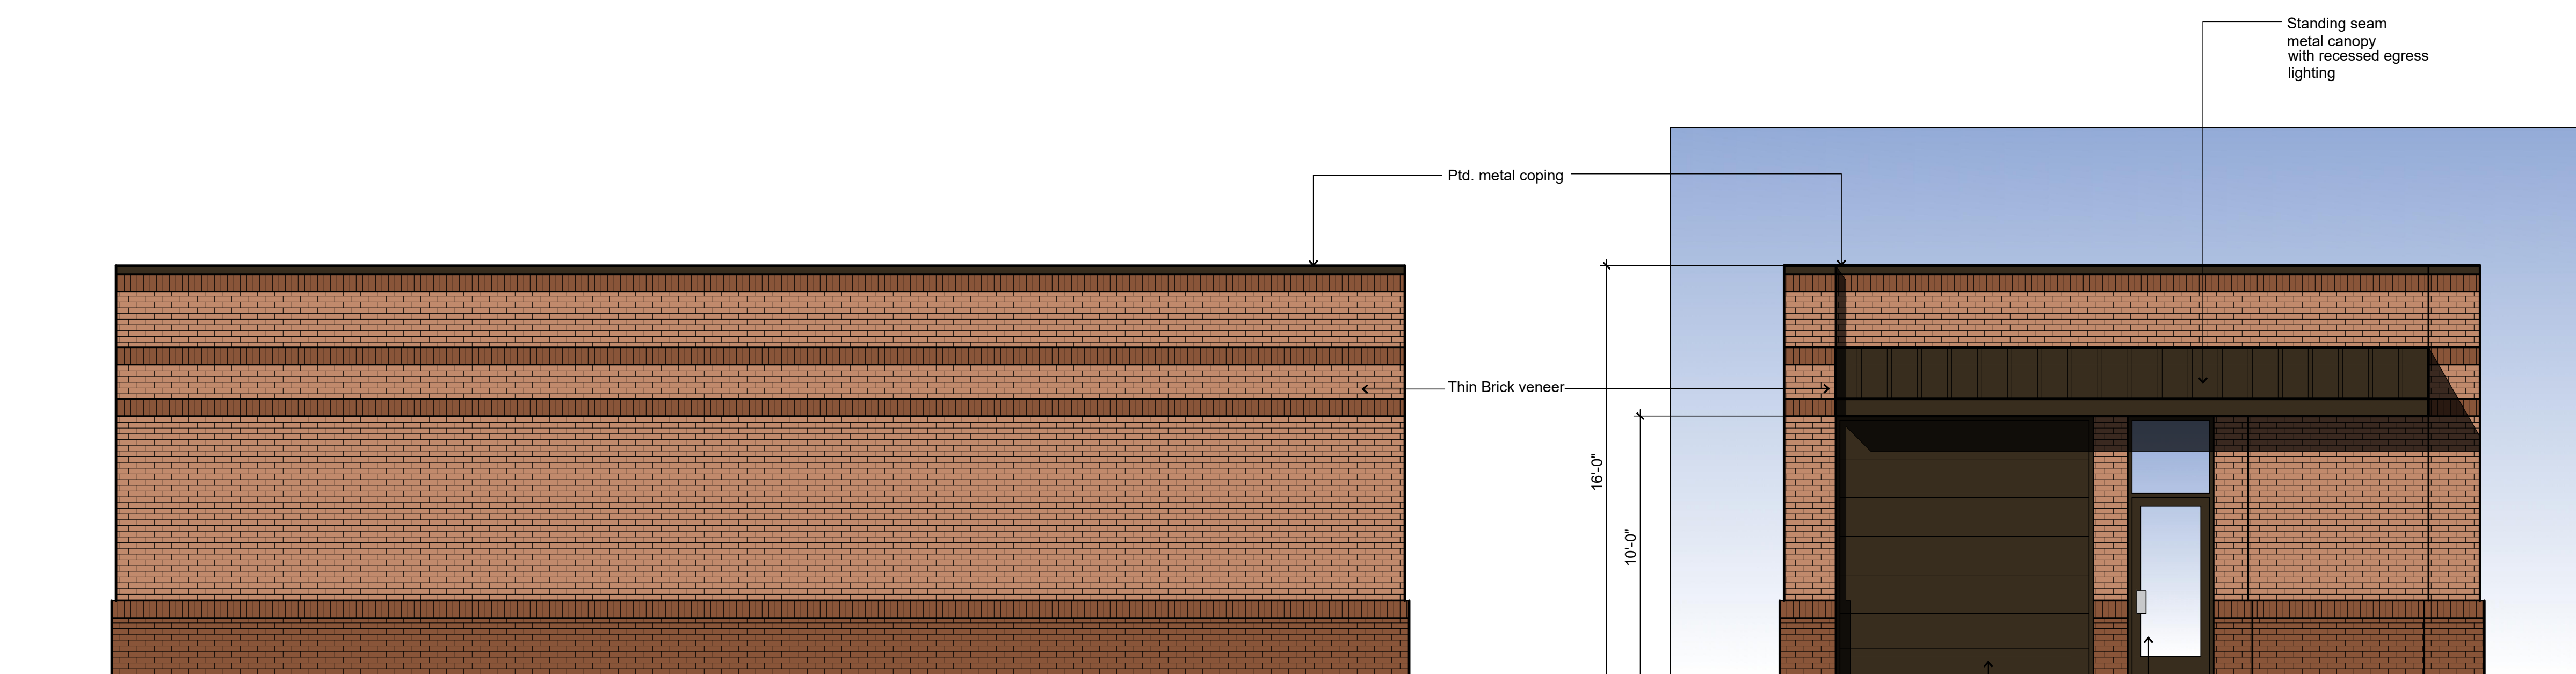

**Left Side Elevation**

Scale: 1/4" = 1'-0"

**Front Elevation @ Passaic Avenue**

Scale: 1/4" = 1'-0"

No.	Date	Issued for review
1	8-22-22	Issued for review

Print Issue

Project:

New 1 story building

**822 Passaic Avenue**

Lot 6, Block 81.01  
822 Passaic Avenue  
Clifton, New Jersey

Elevations

Scale  
as noted  
Project No.  
22-117  
Drawn  
MC

**A2**  
of 2