




1 FRONT ELEVATION
SCALE: 1/4" = 1'-0"

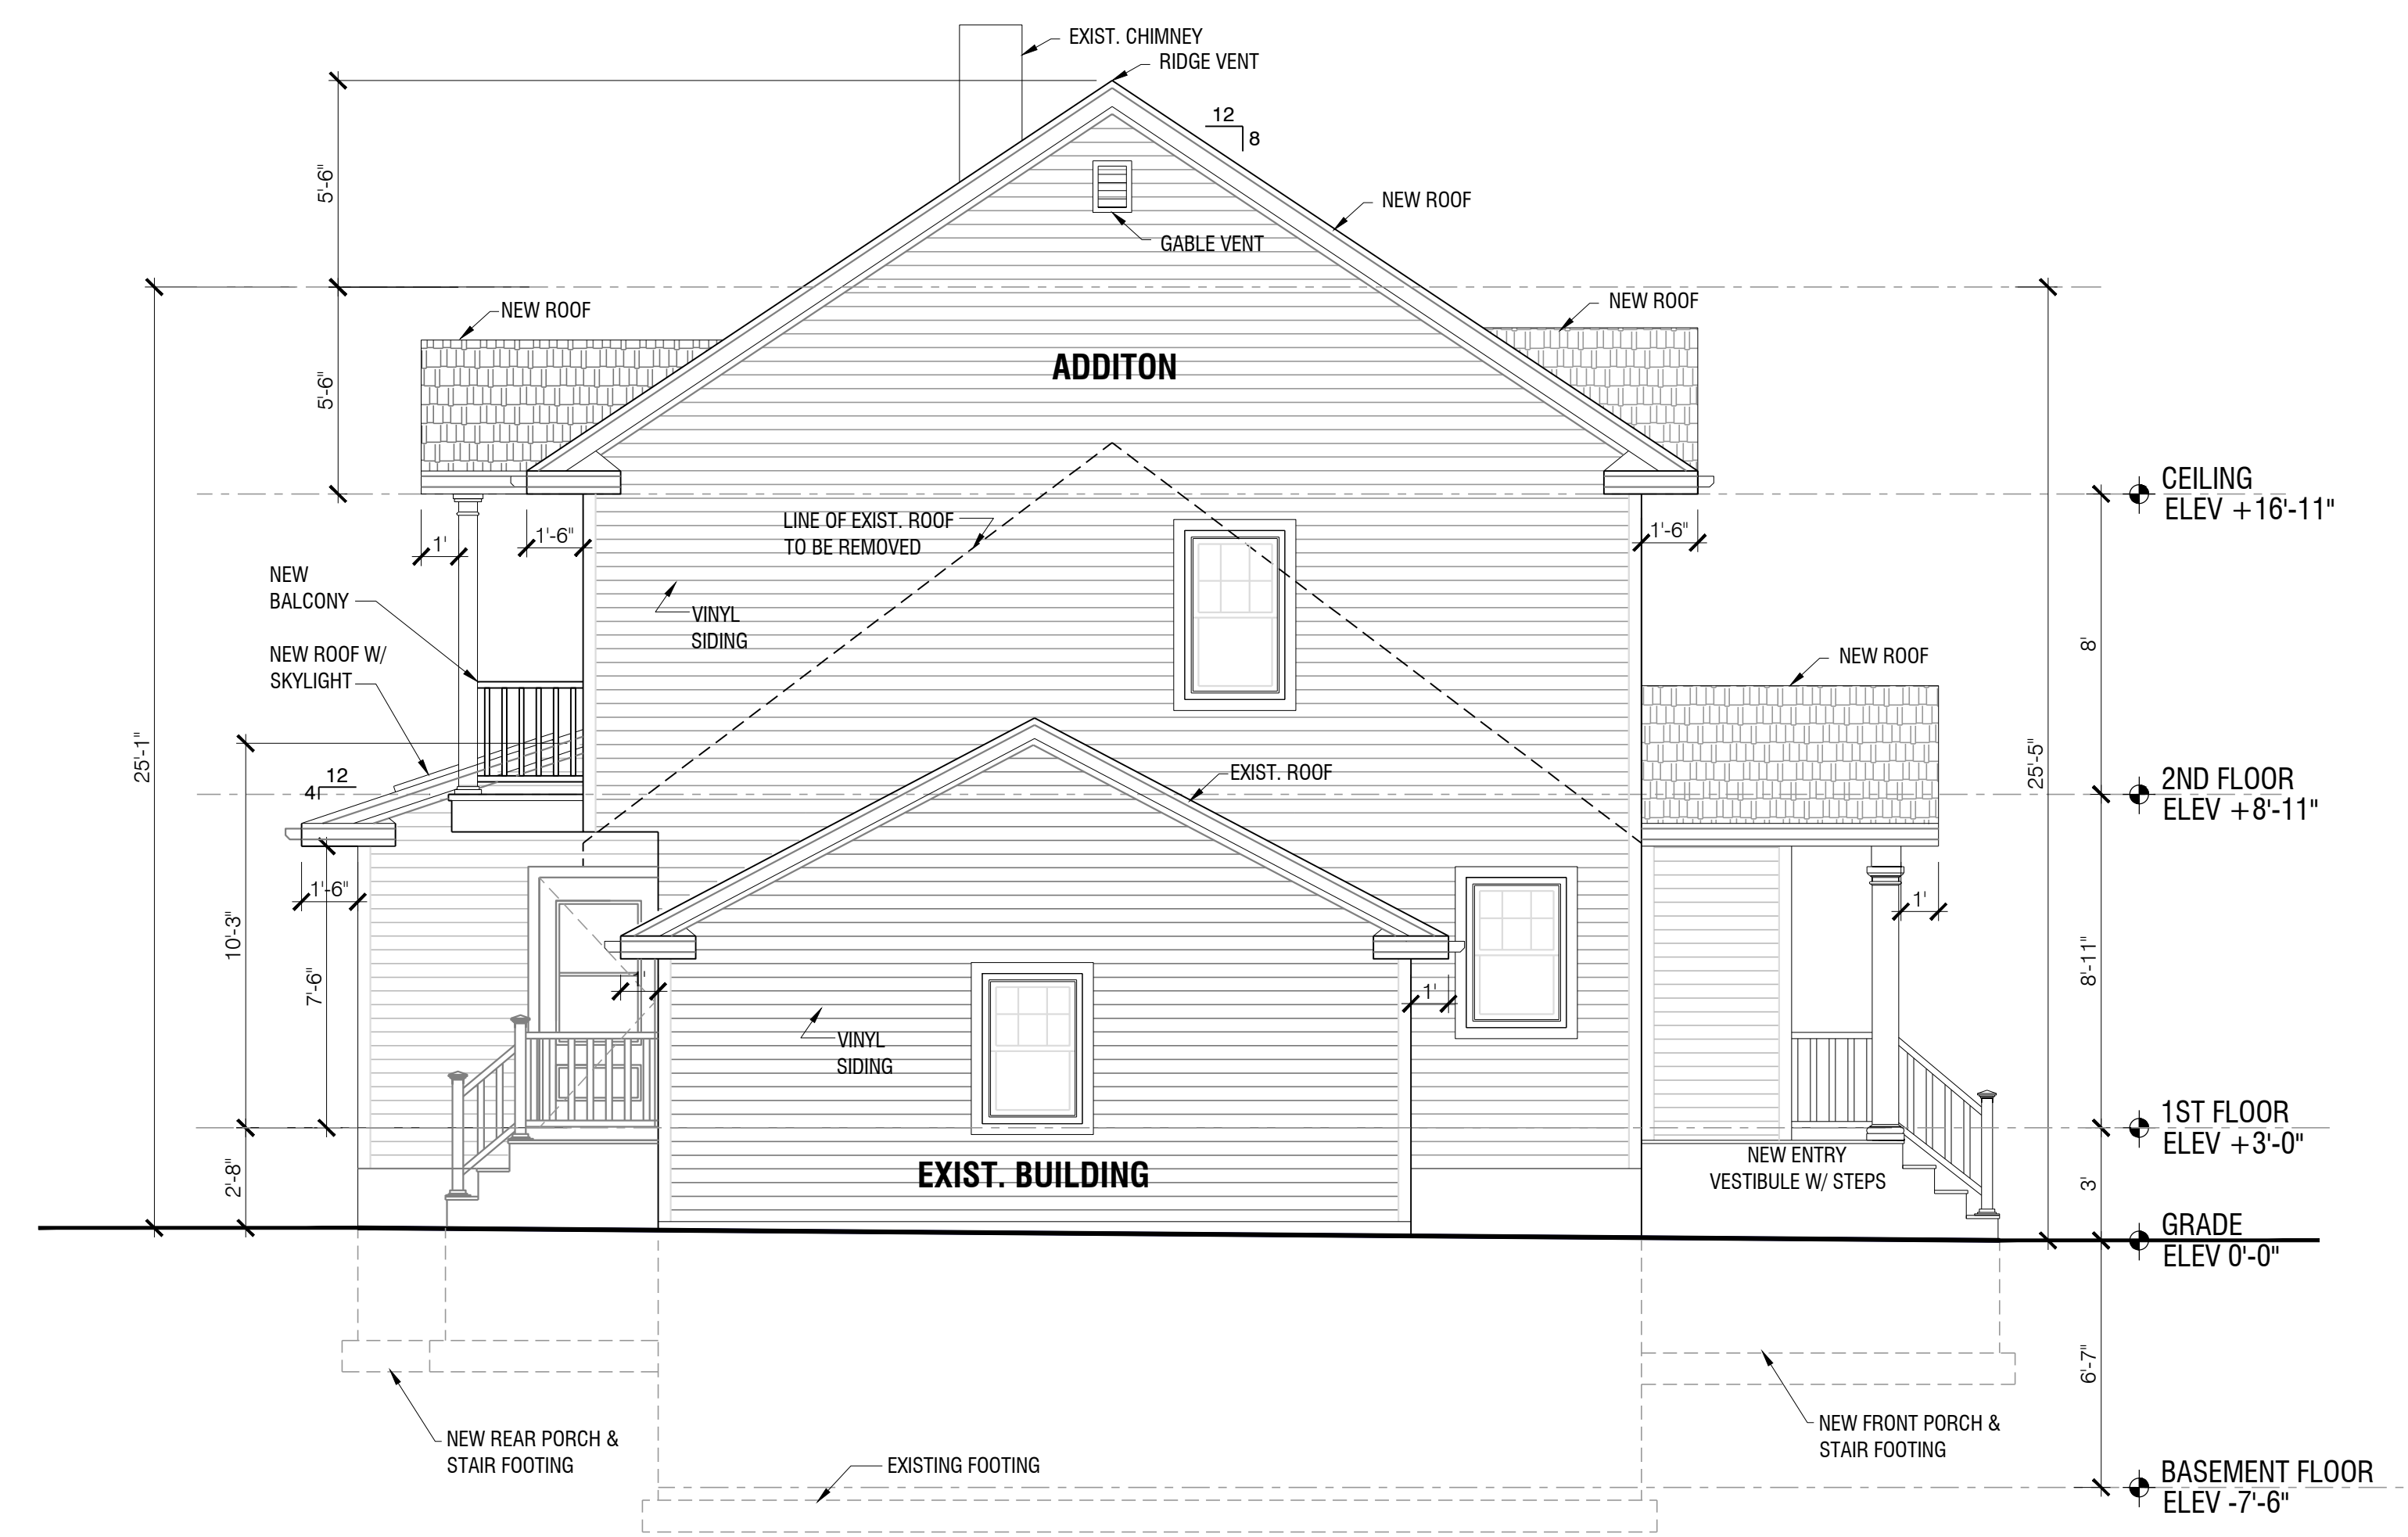

2 LEFT SIDE ELEVATION
SCALE: 1/4" = 1'-0"

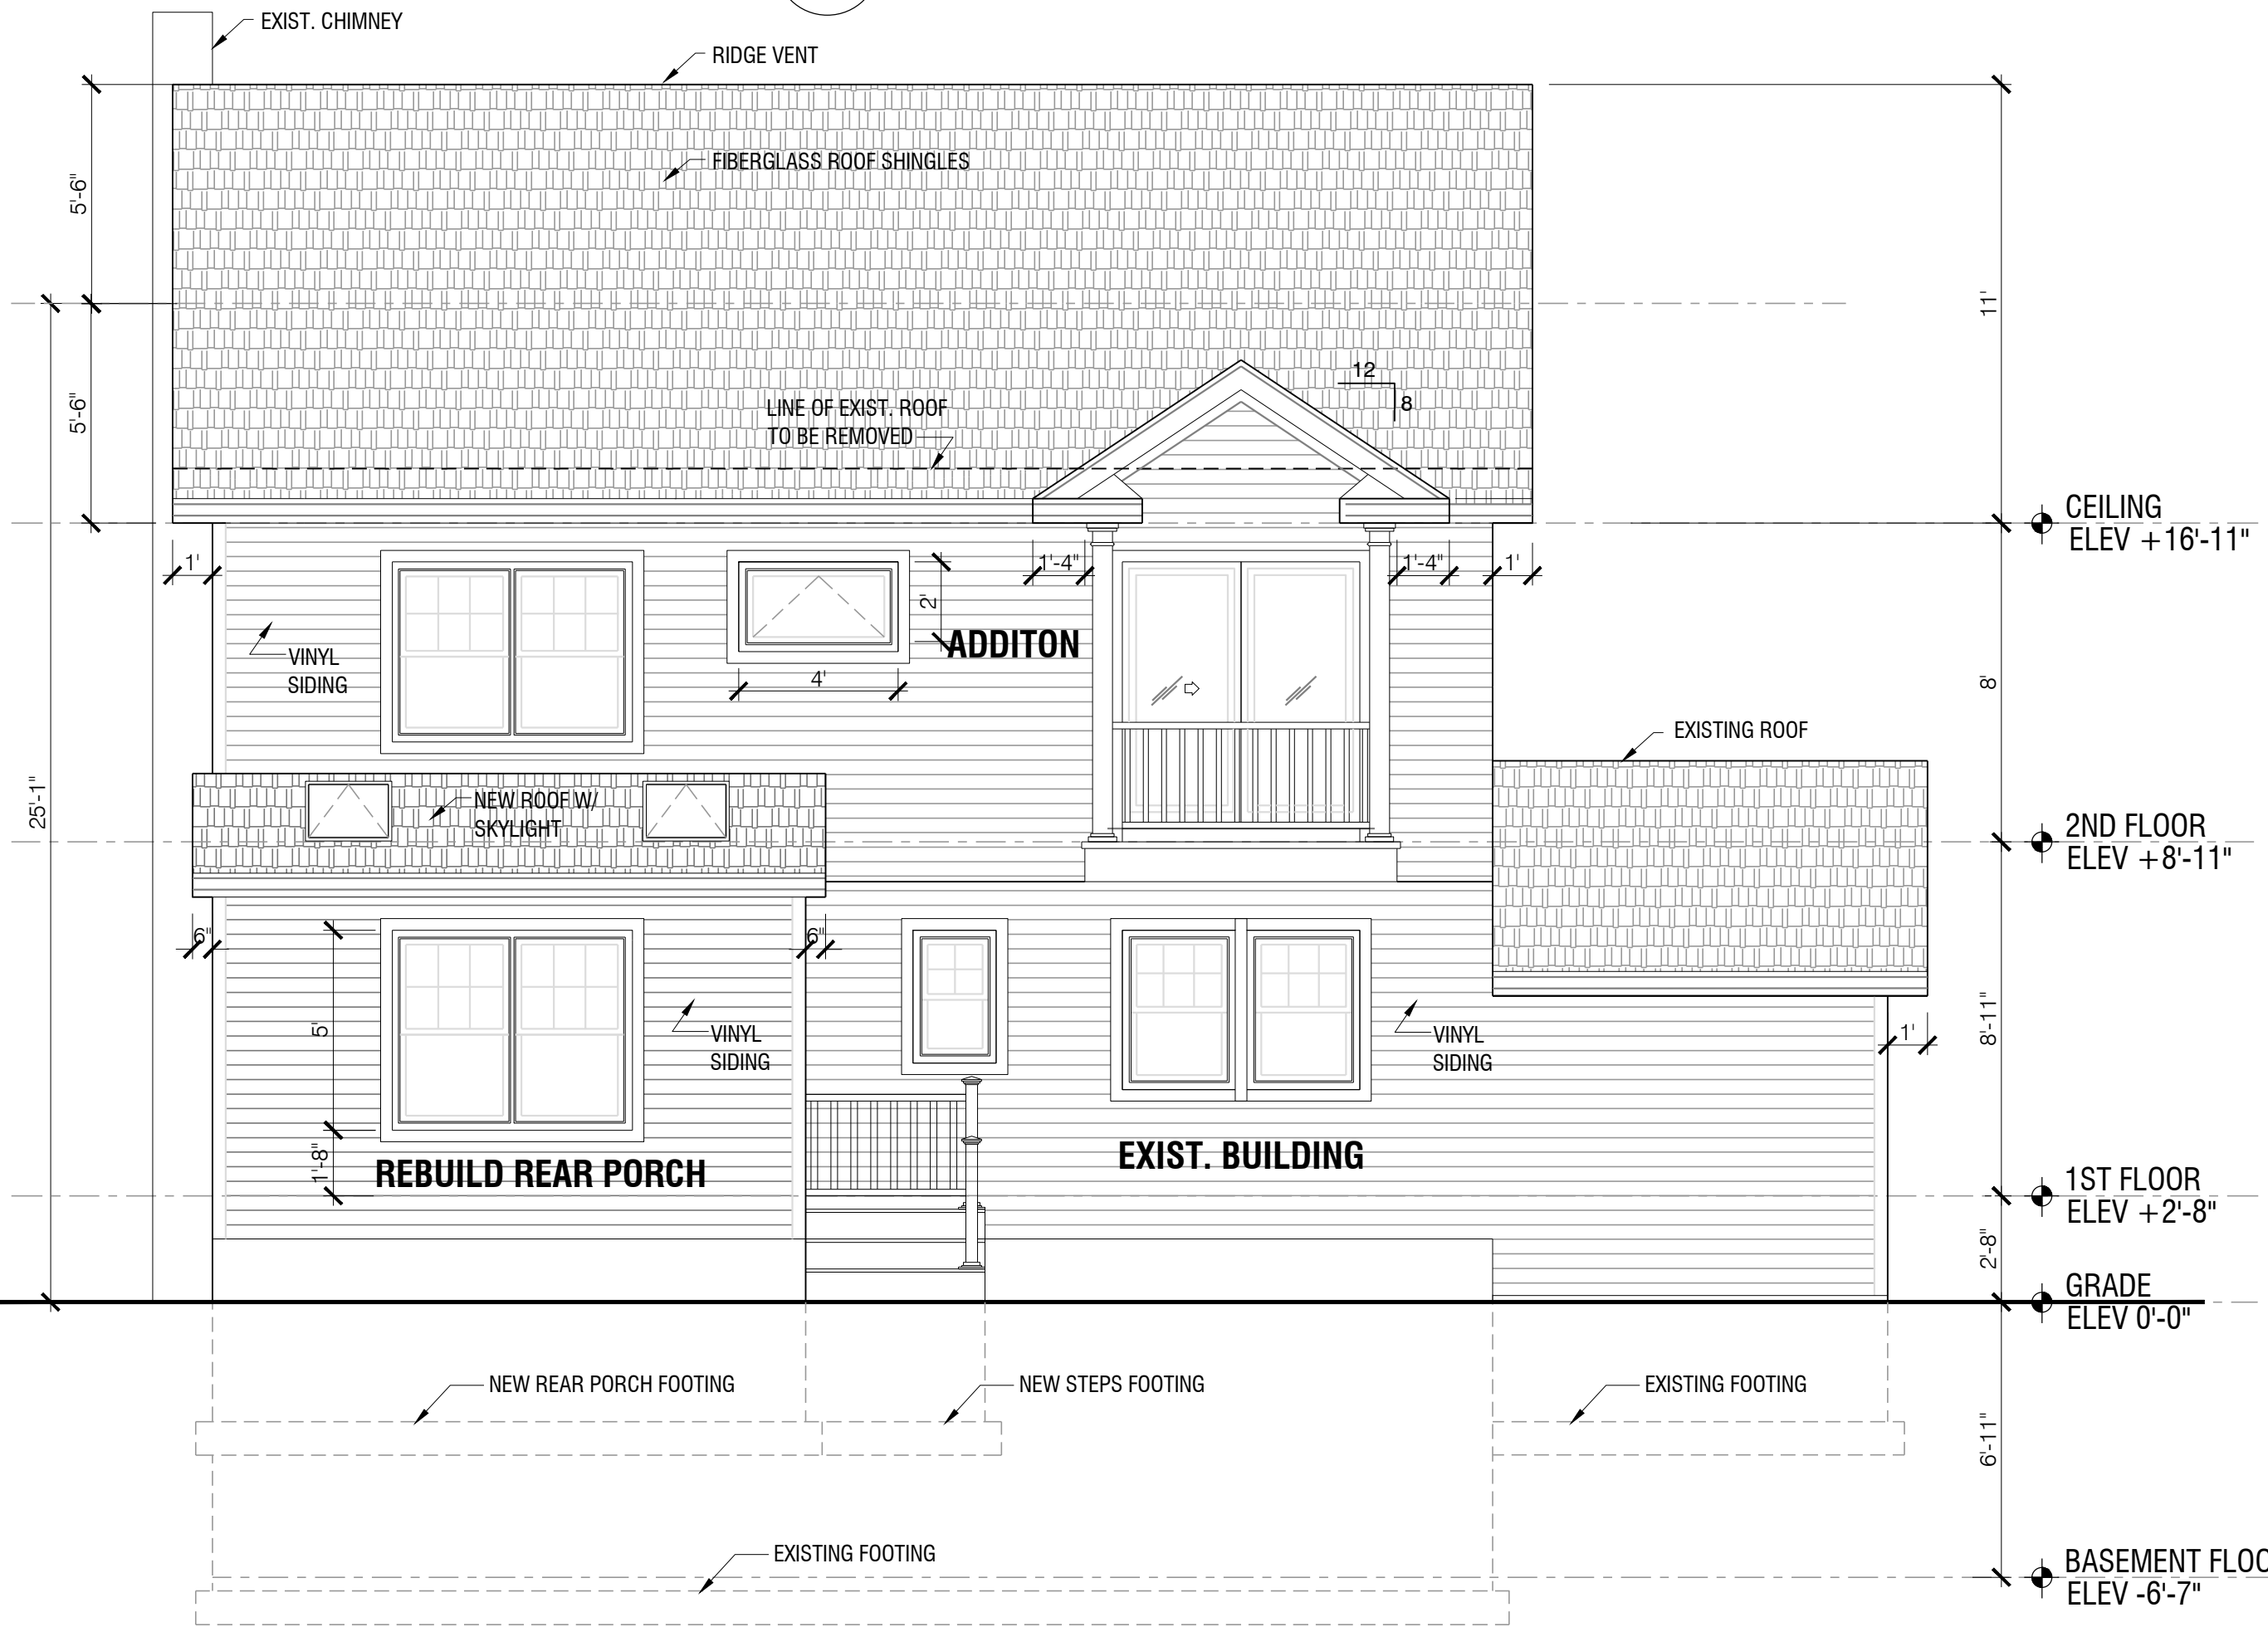

3 REAR ELEVATION
SCALE: 1/4" = 1'-0"

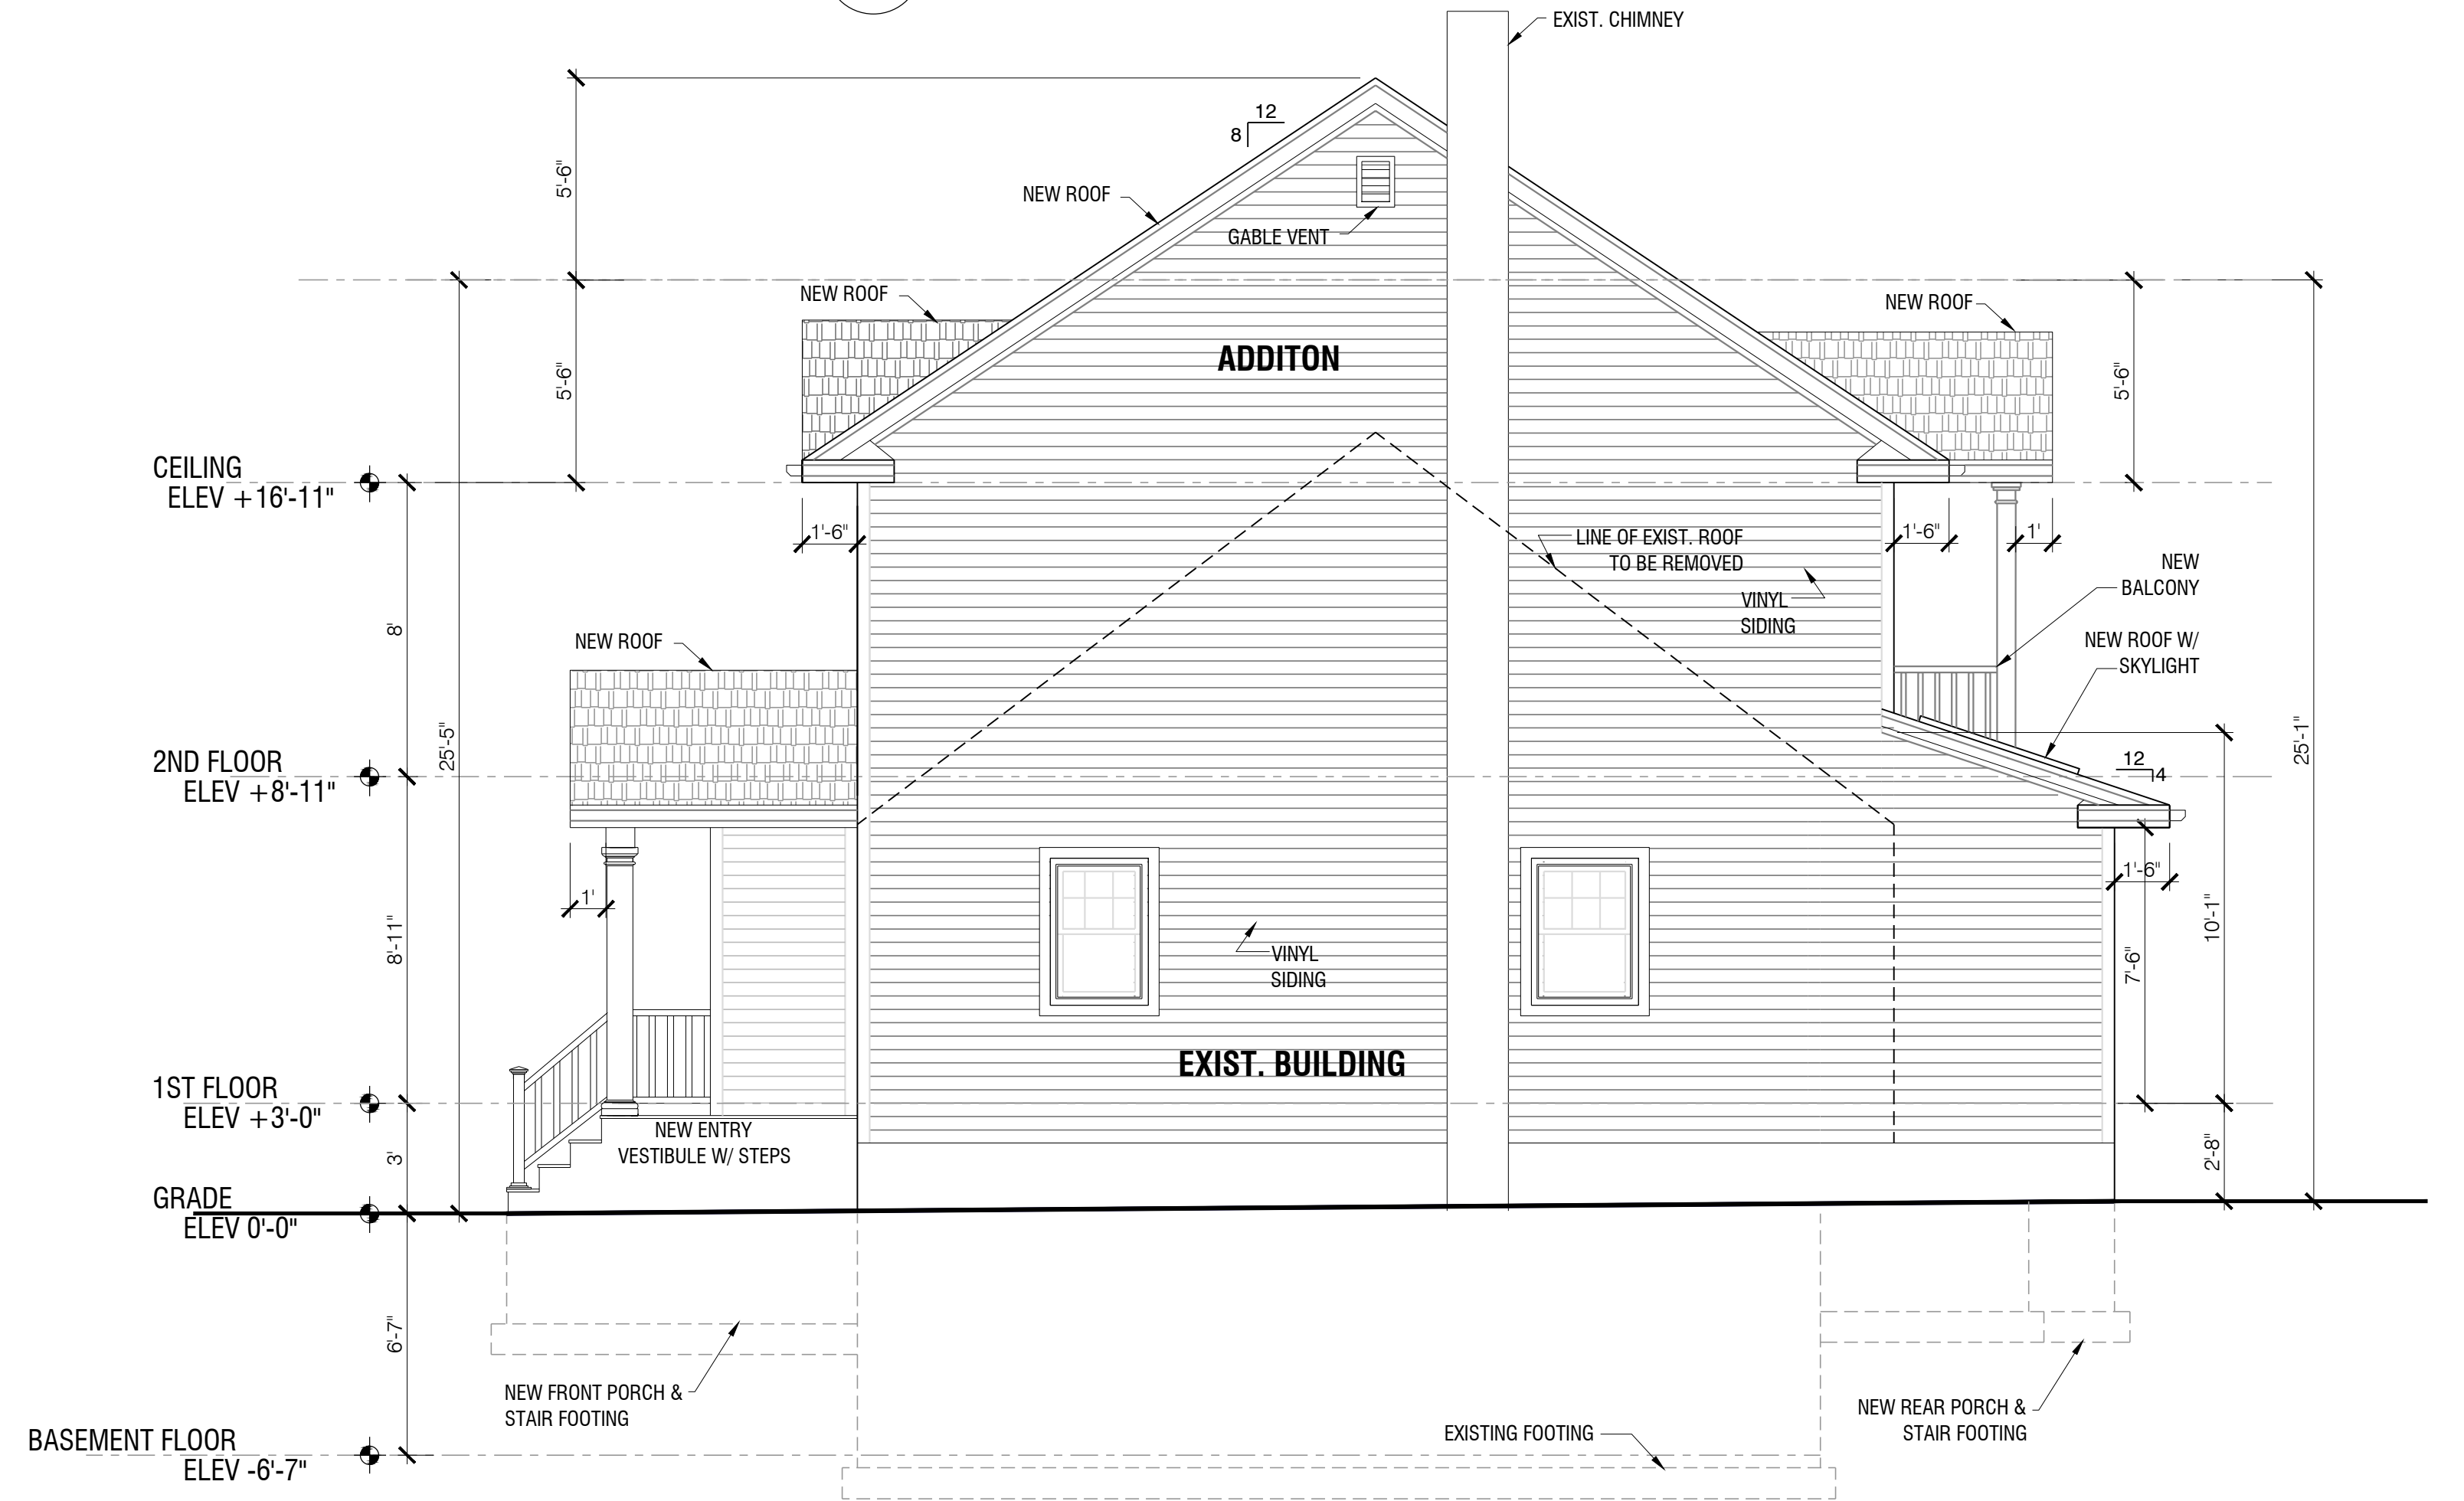

4 RIGHT SIDE ELEVATION
SCALE: 1/4" = 1'-0"

DATE	10-19-20
NO.	1
ISSUE FOR	VARIANCE APPLICATION
NO.	2
NO.	3
NO.	4

SEAL: N.J.C. 26100000
 N.J.C. 26100000
 MIREK LEWANDOWSKI ARCHITECT
 MIREK LEWANDOWSKI ARCHITECT
 72 SHADY LN, HAMBURG, NJ 07491
 TEL: 973-209-1030 FAX: 973-209-1030
 e-mail: mirek@mirekarchitect.com
 web: www.mirekarchitect.com

OWNER/APPLICANT:
 DIVESH KUMAR G RAVAL
 BINABEN D RAVAL
 106 PERSHING RD
 CLIFTON NJ

PROJECT TITLE:
PROPOSED INTERIOR ALTERATION AND 1-STORY ADDITION TO EXIST. 1 FAMILY RESIDENCE
 106 PERSHING ROAD CLIFTON NJ 07013

BLOCK / LOT
40.10 / 17

PROJ. NO. 2020_01
 DATE 10-19-20
 SCALE AS NOTED
 PROJ. MGR. ML
 DRAWN BY PS
 DWG. NO. **A-2**

DWG. TITLE
Elevations

2 of 2