



Zone	R-5A	184 Patricia Pl. - Clifton, NJ	Proposed
Permitted uses:	One-family	One-family	One-family
Minimum lot area:	5,000	5,800	5,800
Minimum lot width:	50	60	60
Minimum lot depth:	80	72	72
Minimum front setback:	30	30	30
Minimum side setback:	5	5	5
Minimum rear setback:	10	10	10
Minimum front yard:	10	10	10
Minimum side yard:	10	10	10
Minimum rear yard:	10	10	10
Max. building height:	28.0/28'	28.0/28'	28.0/28'

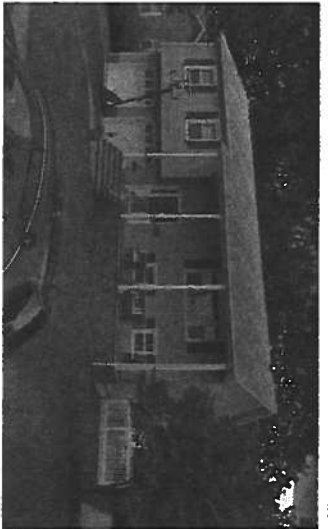



FRONT FACADE

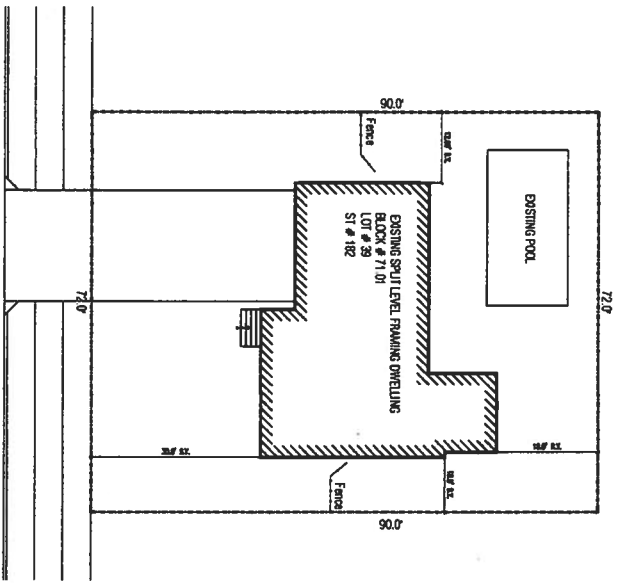


182 PATRICIA PL. - CLIFTON, NJ

SCOPE OF WORK
UPPER LEVEL ADDITION

ADDRESS: 182 Patricia Pl. - Clifton, NJ
BLOCK #: 39
EXISTING USE: 1-FAMILY DWELLING
WORK PROPOSED: UPPER LEVEL ADDITION

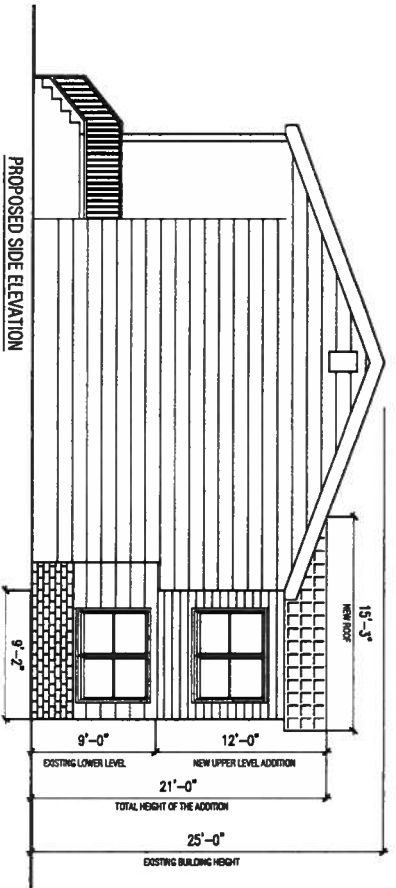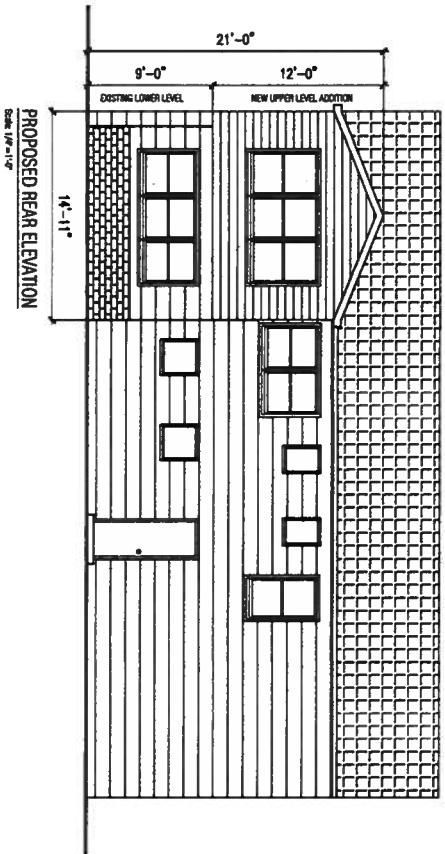

PROJECT: 182 Patricia Pl. - Clifton, NJ BLOCK #: 39 EXISTING USE: 1-FAMILY DWELLING WORK PROPOSED: UPPER LEVEL ADDITION	ADDRESS: 182 Patricia Pl. - Clifton, NJ BLOCK #: 39 EXISTING USE: 1-FAMILY DWELLING WORK PROPOSED: UPPER LEVEL ADDITION	Palumbo Edwards Architectural
UPPER FLOOR ADDITION TO AN EXISTING 1 FAMILY DWELLING PREPARED BY: AMANT RICHARD WF	182 PATRICIA PL CLIFTON, N.J. BLOCK # 71 01 LOT # 39	PROJECT: 182 Patricia Pl. - Clifton, NJ BLOCK #: 39 EXISTING USE: 1-FAMILY DWELLING WORK PROPOSED: UPPER LEVEL ADDITION
COVER SHEET ELEVATIONS	SHEET TITLE: COVER SHEET ELEVATIONS SHEET LABEL: 1 OF 2	SHEET TITLE: COVER SHEET ELEVATIONS SHEET LABEL: 1 OF 2

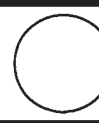

CONTRACT NO. 14-001
PROJECT NO. 14-001
182 PATRICIA PL
CLIFTON, NJ
BLOCK # 71.01
LOT # 39

UPPER FLOOR
ADDITION TO
AN EXISTING
1 FAMILY
DWELLING


FOR
AMANT RICHARD JF

ARCHITECT
PALERMO EDWARDS, LLC


DATE	11.12.14
DRAWN BY	JRE
CHECKED BY	ME
SCALE	AS SHOWN
PROJECT NO.	14-001
CONTRACT NO.	14-001

FLOOR PLANS

SHEET LABEL SHEET NO.
2 OF 2

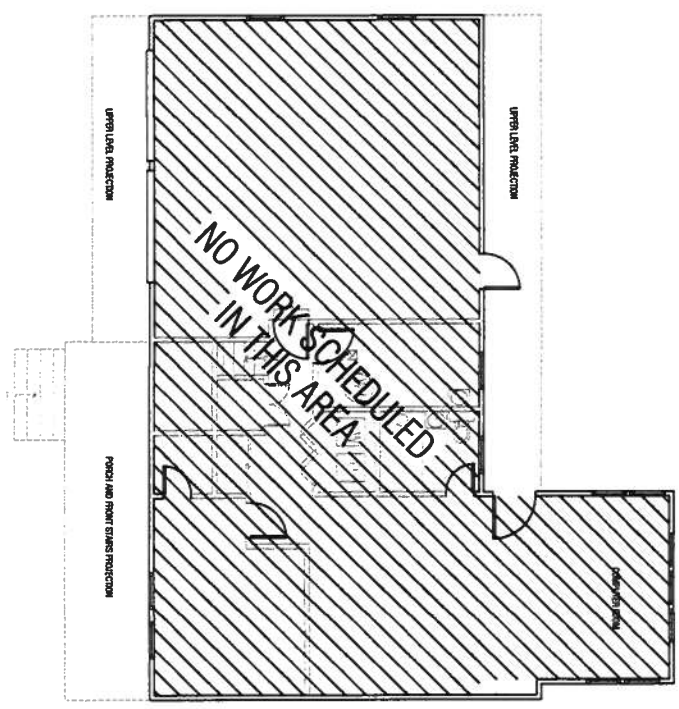

BASEMENT PLAN (No work scheduled)
Scale: 1/8" = 1'-0"

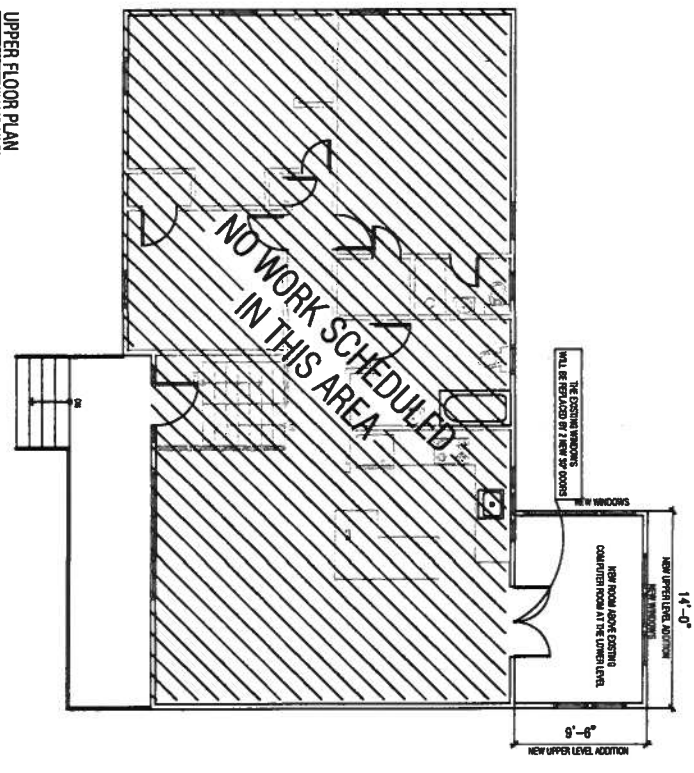

UPPER FLOOR PLAN
Scale: 1/8" = 1'-0"