


3 3RD FLOOR DEMOLITION & PROPOSED PLAN
SCALE: 1/8" = 1'-0"

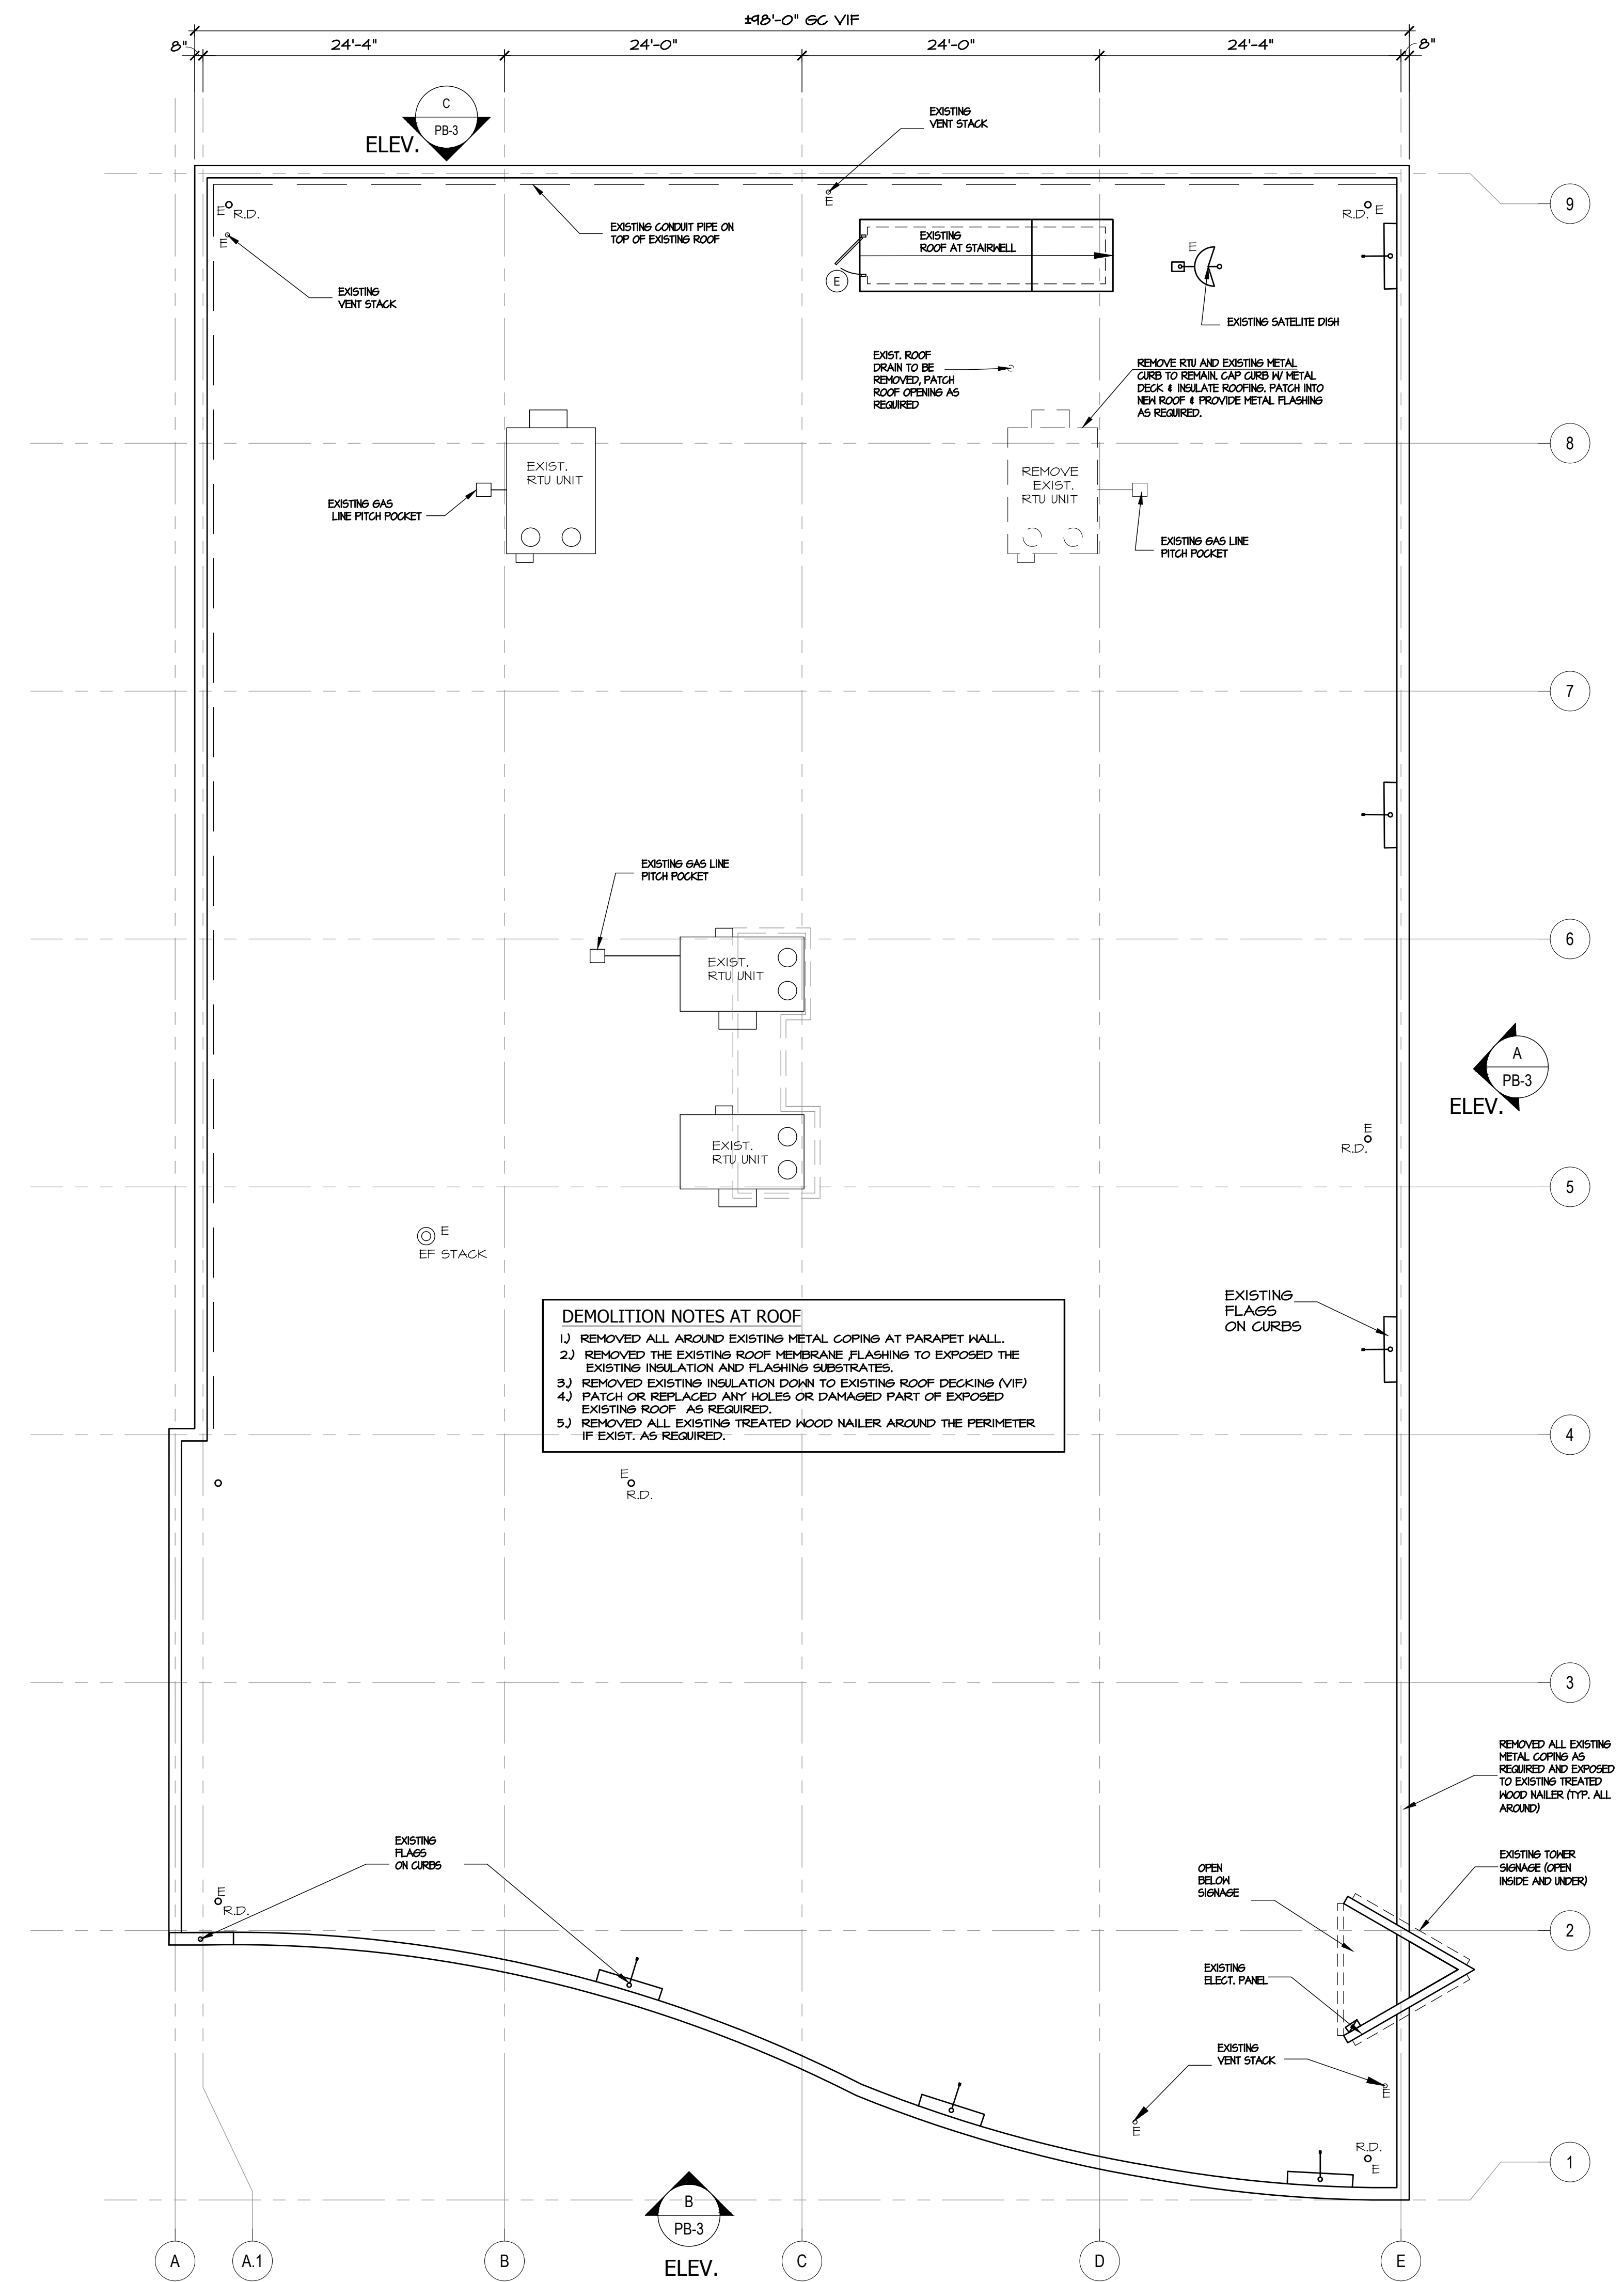

4 ROOF PLAN & PROPOSED PLAN
SCALE: 1/8" = 1'-0"

PROJECT TITLE:
COMMERCIAL RENOVATION
STYERTOWNE SHOPPING CENTER LLC
BUILDING 'B' - PLANET FITNESS
1051 Bloomfield Ave, Clifton, NJ 07012

OWNER / APPLICANT:
**STYERTOWNE SHOPPING CENTER LLC
C/O JACOBS ENTERPRISES**
1051 BLOOMFIELD AVENUE
CLIFTON, NJ 07012

THE MONTORO ARCHITECTURAL GROUP
150 WEST SADDLE RIVER ROAD
SADDLE RIVER, N.J. 07458
201.760.1300
FAX: 760.9732
MAIL@MONTOROGROUP.COM

MEMBERS OF THE AMERICAN INSTITUTE OF ARCHITECTS
John M. Montoro, AIA
JOHN M. MONTORO, A.I.A.
THESE PLANS ARE THE PROPERTY OF THE ARCHITECT AND MAY NOT BE COPIED, RE-USED OR ALTERED WITHOUT HIS APPROVAL.
Not Valid For Building Unless Signed and Sealed by Architect Copyright TMAG 2021

RELEASE STATUS OF DRAWING	DATE:
START OF PROJECT	04/12/2021
START BOARD OF ADJUSTMENT	05/04/2021

DRAWING TITLE:
3RD FLOOR & ROOF - DEMOLITION AND PROPOSED PLAN

REVISIONS									
NO	DATE	DWN	CHK	REMARKS	NO	DATE	DWN	CHK	REMARKS

DO NOT SCALE DRAWINGS

DATE: 10/6/2020
DRAWN / CHECKED: AM/JM
SCALE: AS NOTED
PROJECT NUMBER: 2020-1984
DRAWING NO:
PB-2