




1 FRONT ELEVATION
1/4" = 1'-0"



2 RIGHT ELEVATION
1/4" = 1'-0"



3 REAR ELEVATION
1/4" = 1'-0"

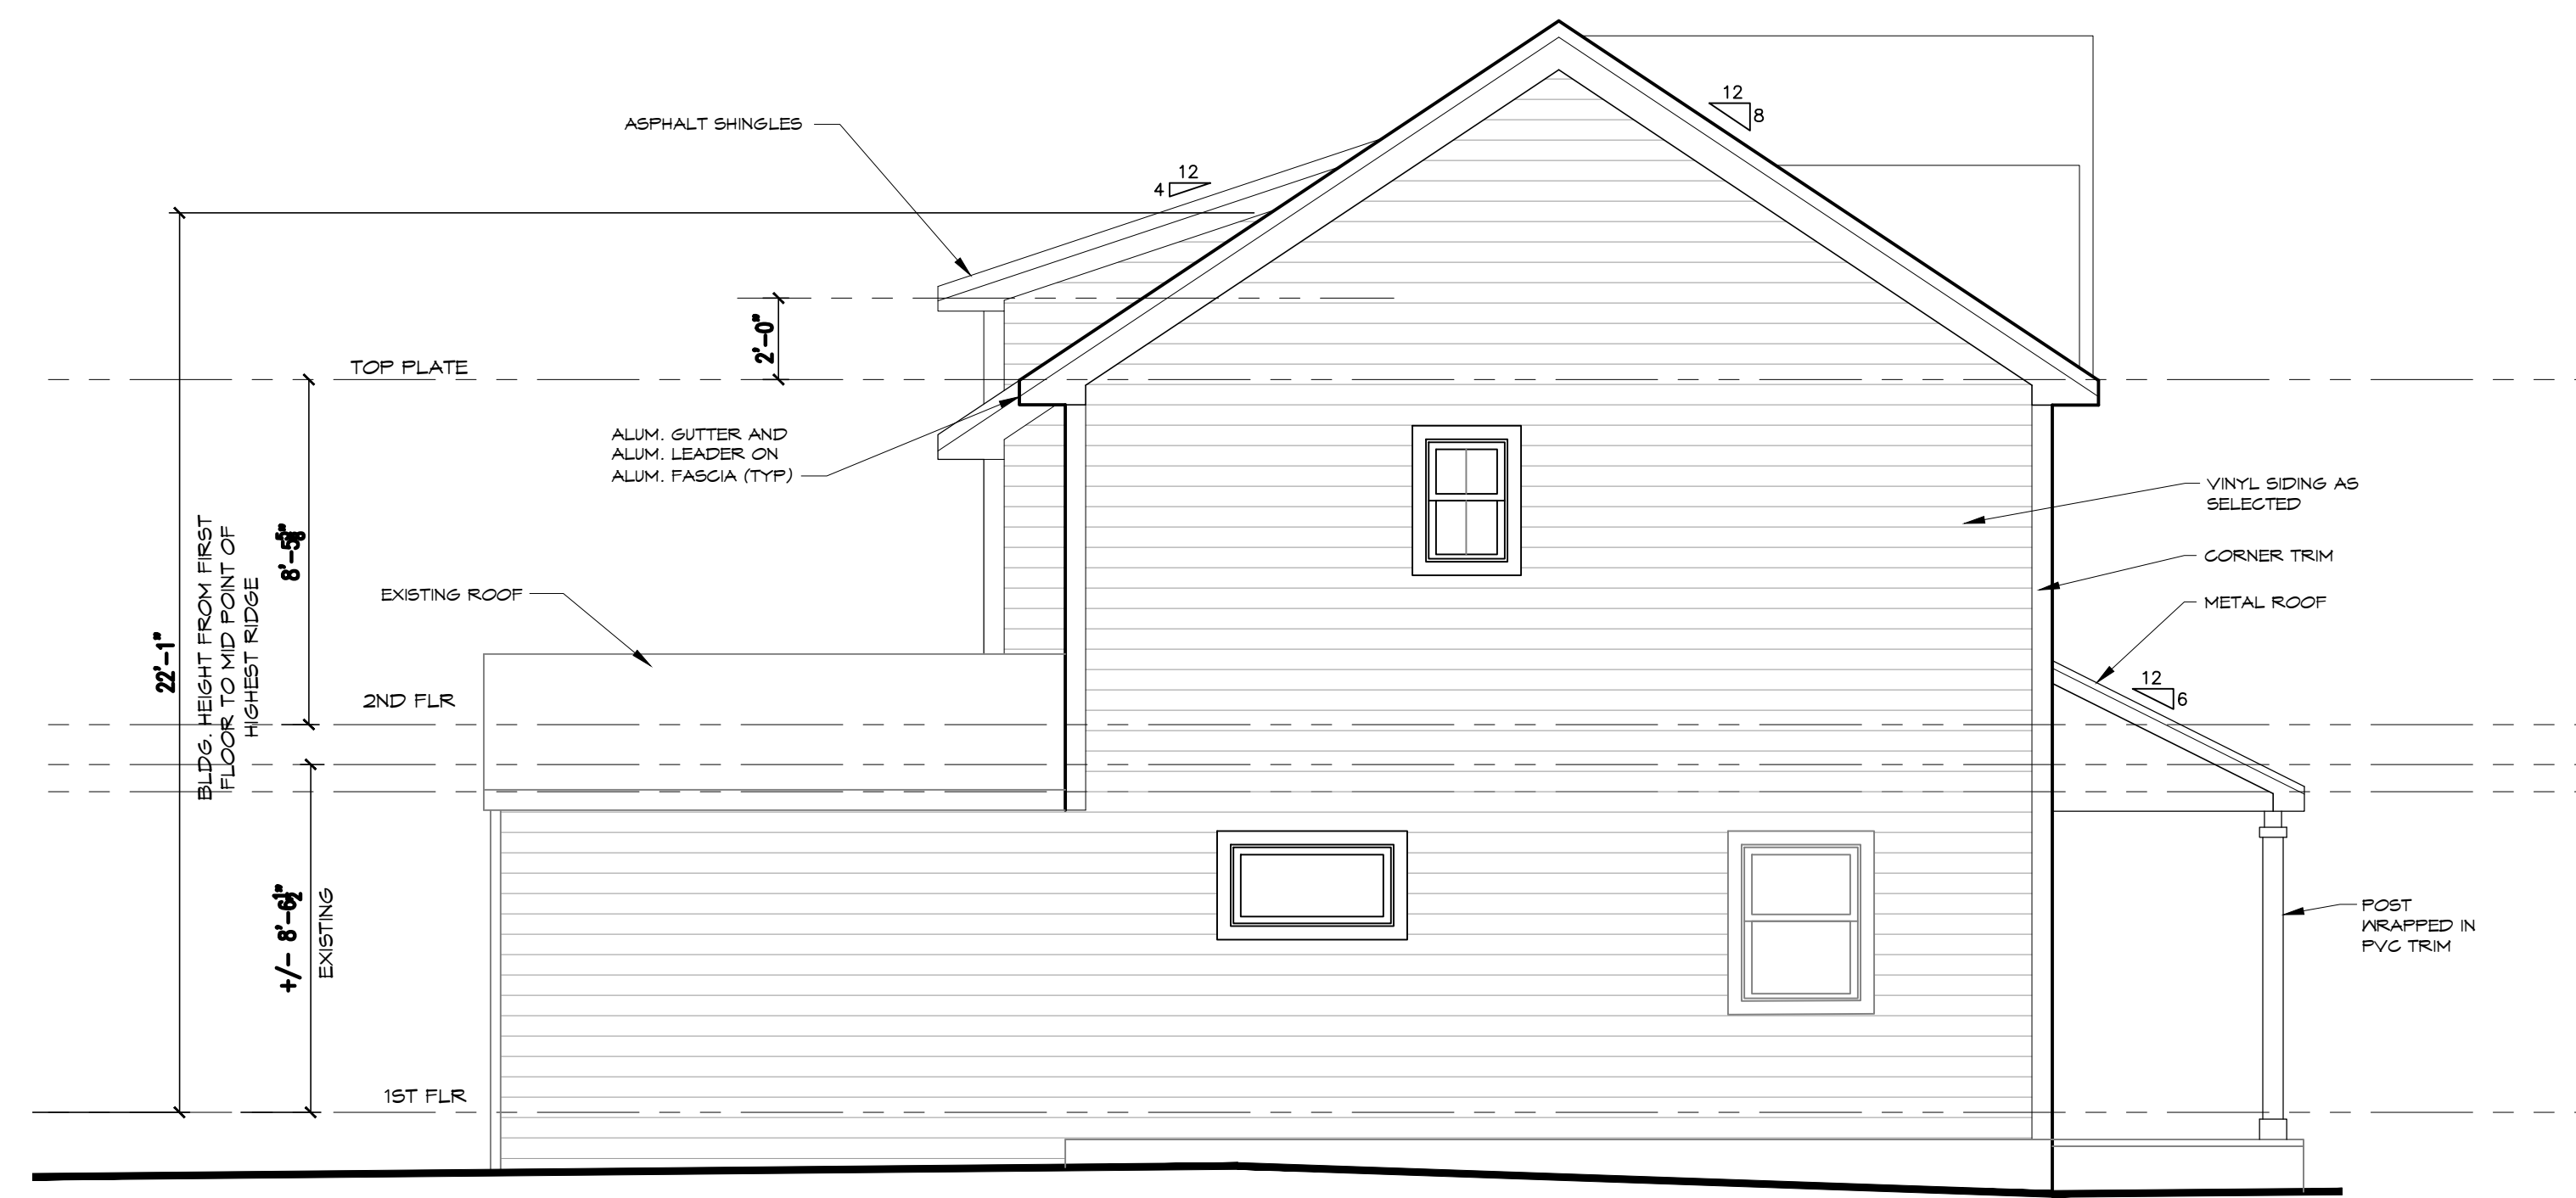

4 LEFT ELEVATION
1/4" = 1'-0"

REVISIONS

MATTHEW MARTINIQUE, A.I.A.
N.J. LICENSE # 20027
973-609-6915 MM36X10@GMAIL.COM

EXTERIOR
ELEVATIONS

PROJECT : SADOWSKI

DATE : 9-18-23

ZB-2