



1 1ST FLOOR DEMOLITION & PROPOSED PLAN
SCALE: 1/8" = 1'-0"

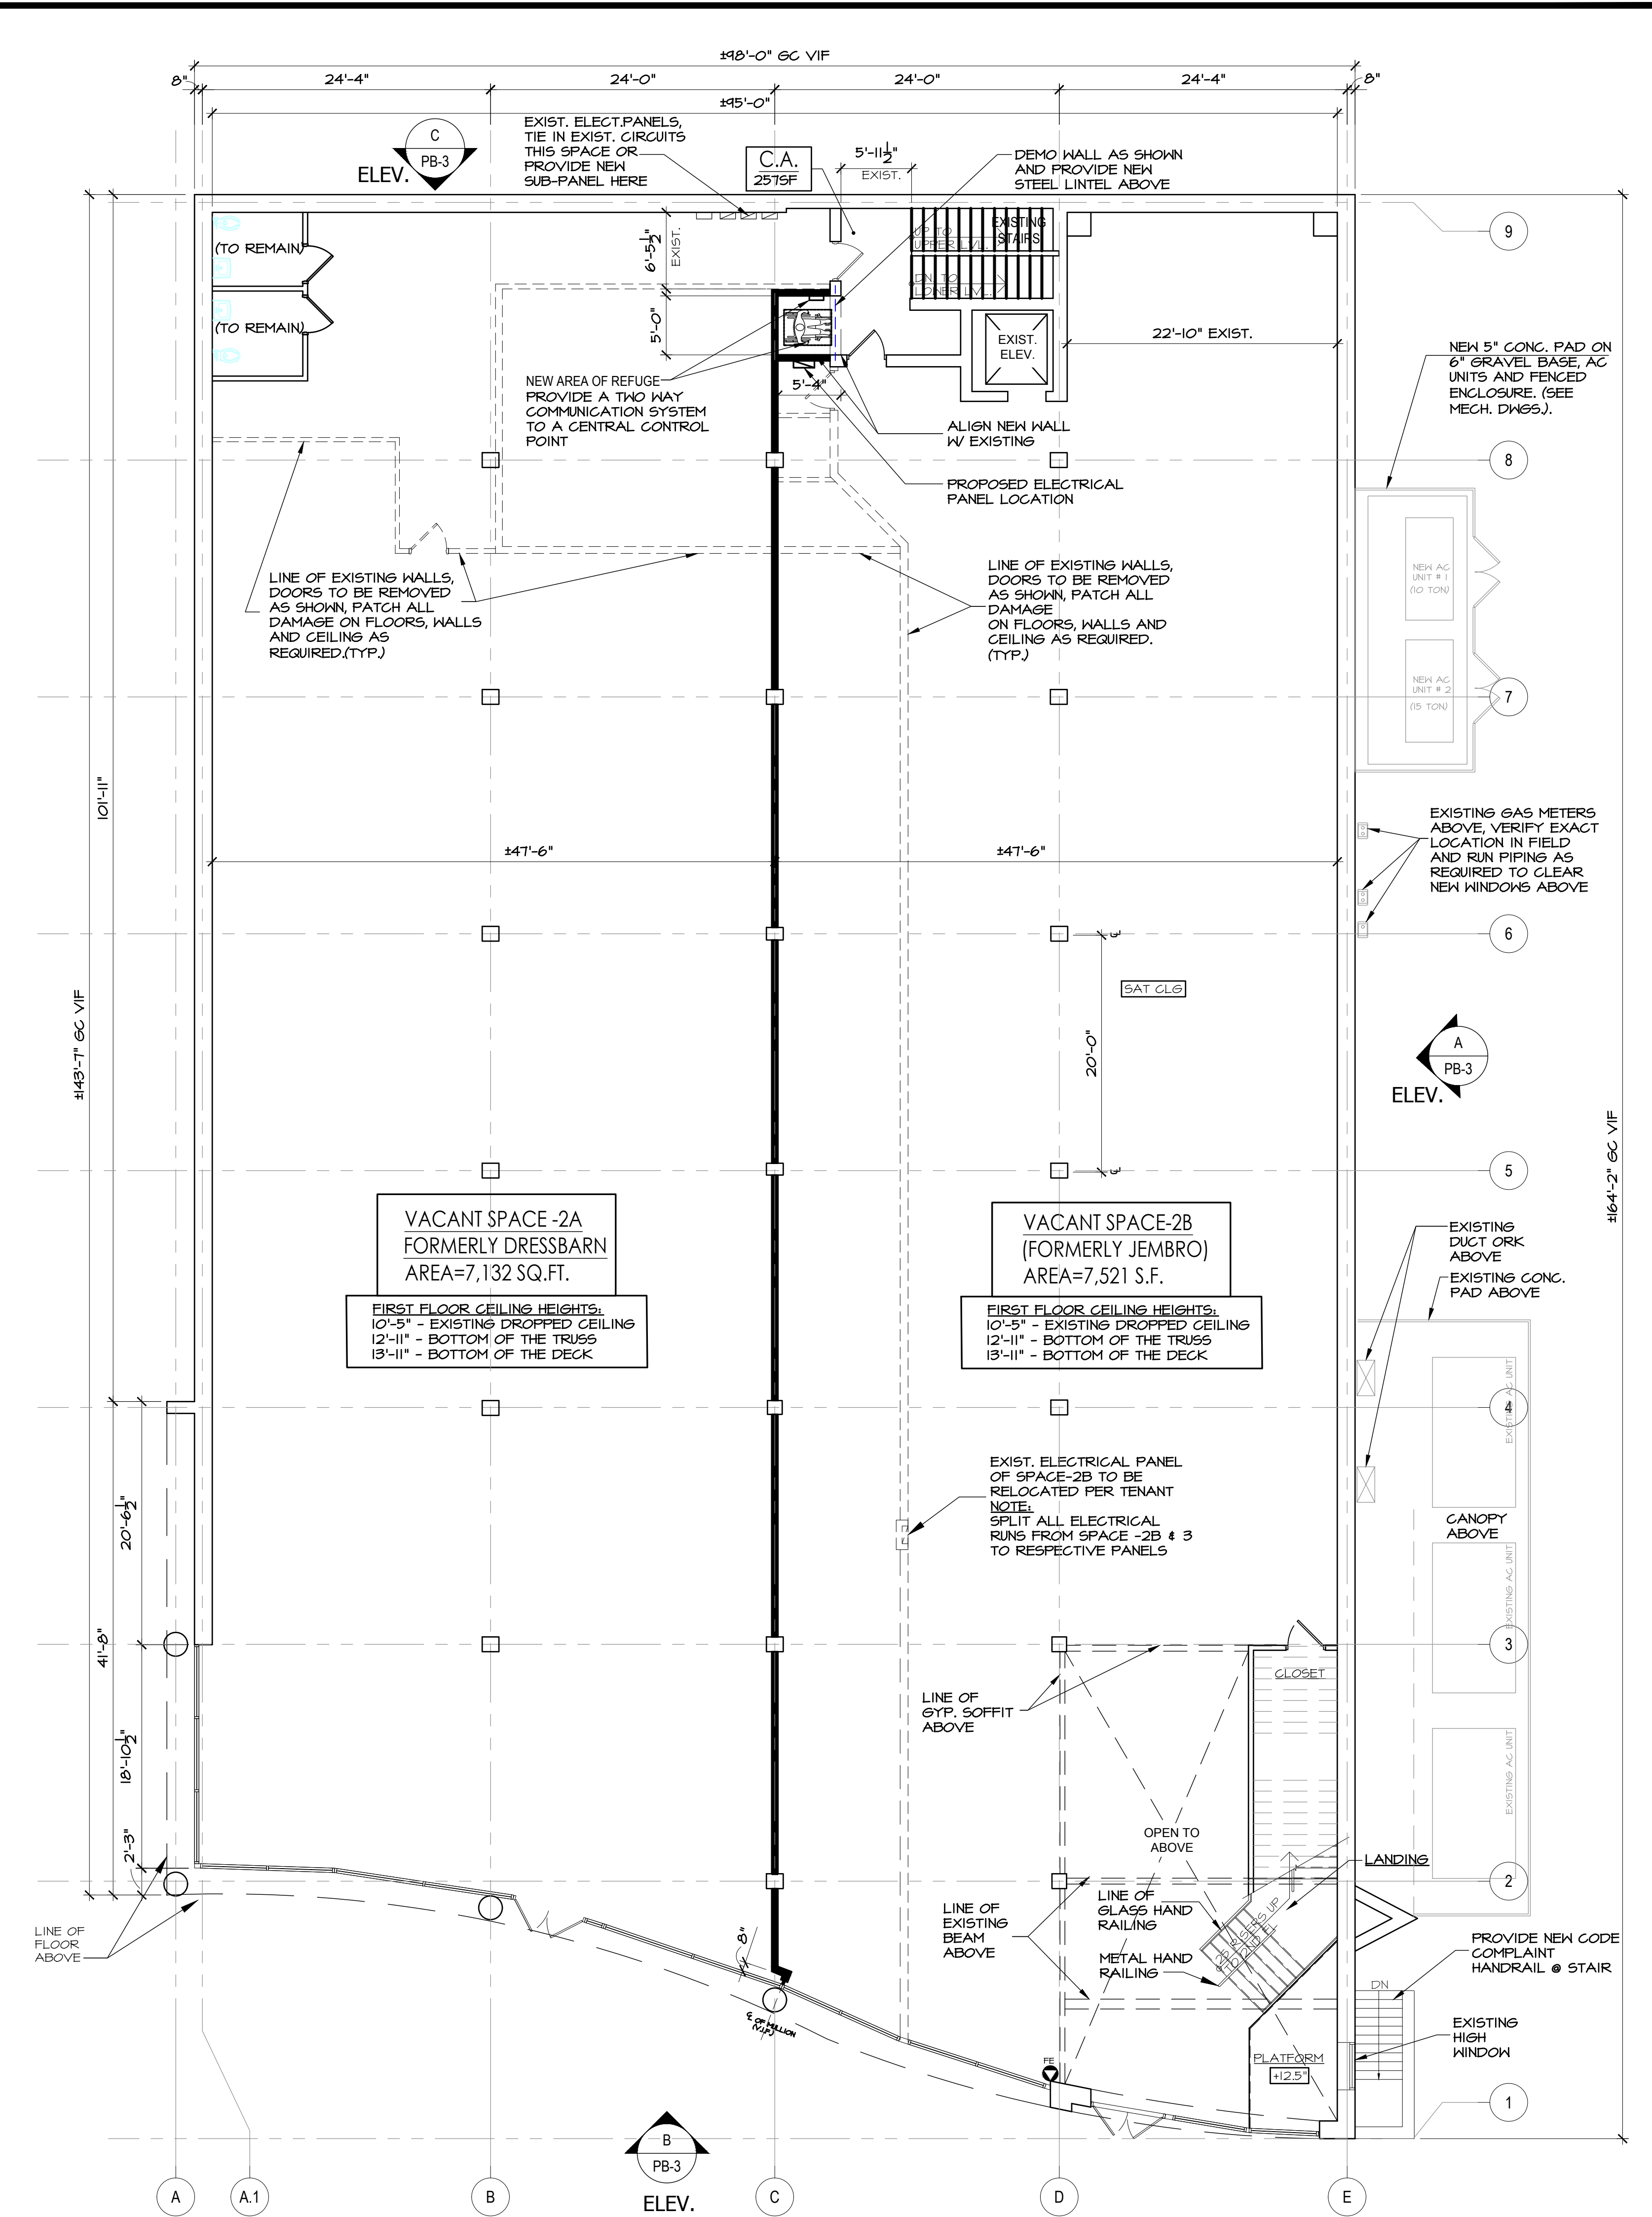

2 2ND FLOOR DEMOLITION & PROPOSED PLAN
SCALE: 1/8" = 1'-0"

PROJECT TITLE:
COMMERCIAL RENOVATION
STYERTOWNE SHOPPING CENTER LLC
BUILDING 'B' - PLANET FITNESS
1051 Bloomfield Ave, Clifton, NJ 07012

OWNER / APPLICANT:
**STYERTOWNE SHOPPING CENTER LLC
C/O JACOBS ENTERPRISES**
1051 BLOOMFIELD AVENUE
CLIFTON, NJ 07012

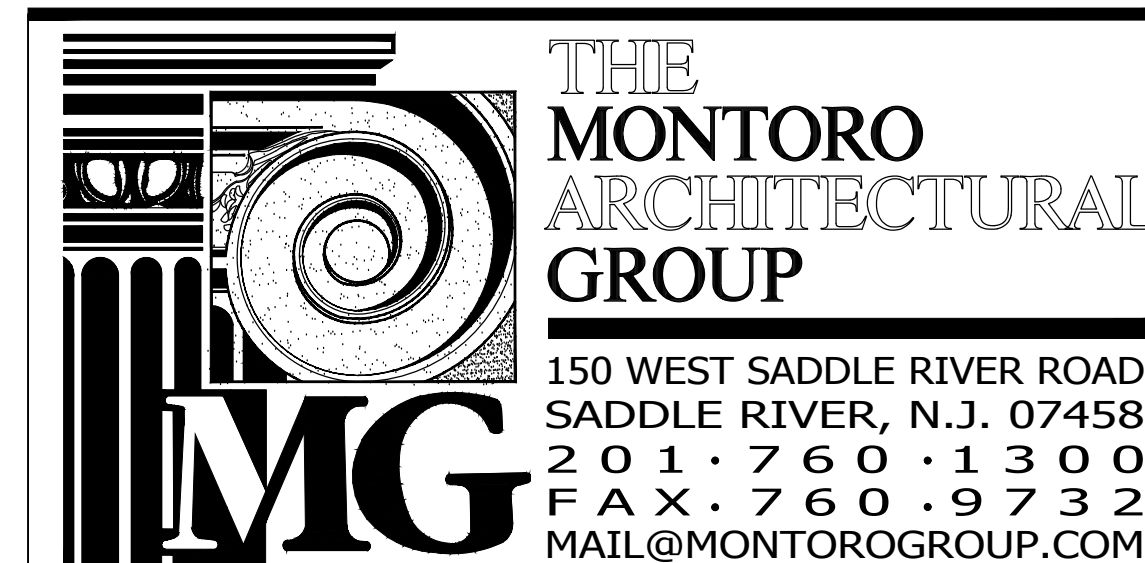

MEMBER OF THE AMERICAN INSTITUTE OF ARCHITECTS
John M. Montoro, AIA
JOHN M. MONTORO, A.I.A.
THESE PLANS ARE THE PROPERTY OF THE ARCHITECT AND MAY NOT BE COPIED, RE-USED OR ALTERED WITHOUT HIS APPROVAL.
Not Valid For Building Unless Signed and Sealed By Architect
Copyright TMAG 2021

RELEASE STATUS OF DRAWING	DATE:
START OF PROJECT	04/12/2021
START BOARD OF ADJUSTMENT	05/04/2021

THESE PLANS ARE THE PROPERTY OF THE ARCHITECT AND MAY NOT BE COPIED, RE-USED, OR ALTERED WITHOUT HIS APPROVAL.

DRAWING TITLE: 1ST & 2ND FLOOR - DEMOLITION AND PROPOSED PLAN					
REVISIONS					
NO	DATE	DWN	CHK	REMARKS	

DO NOT SCALE DRAWINGS

DATE: 10/6/2020
DRAWN / CHECKED: AM/JM
SCALE: AS NOTED
PROJECT NUMBER: 2020-1984
DRAWING NO:
PB-1